

general notes:




revisions:	
MARK:	DATE: DESCRIPTION:

drawing data:
 DATE: 08/30/2018
 SHEET SIZE: 11 X 17
 FILENAME: Bldg10-1FP.dwg
 DRAWN BY: AK
 CHECKED BY: MK
 COPYRIGHT: MT. SAN ANTONIO COLLEGE

project title:
**BUILDING 10
 FOUNDERS
 HALL**

sheet name:
**OVERALL
 GROUND
 FLOOR
 PLAN**

sheet number:
01
 SHEET 1 OF 4

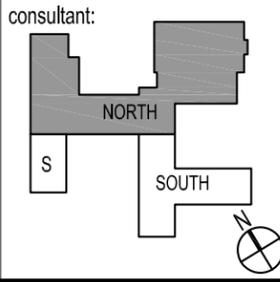 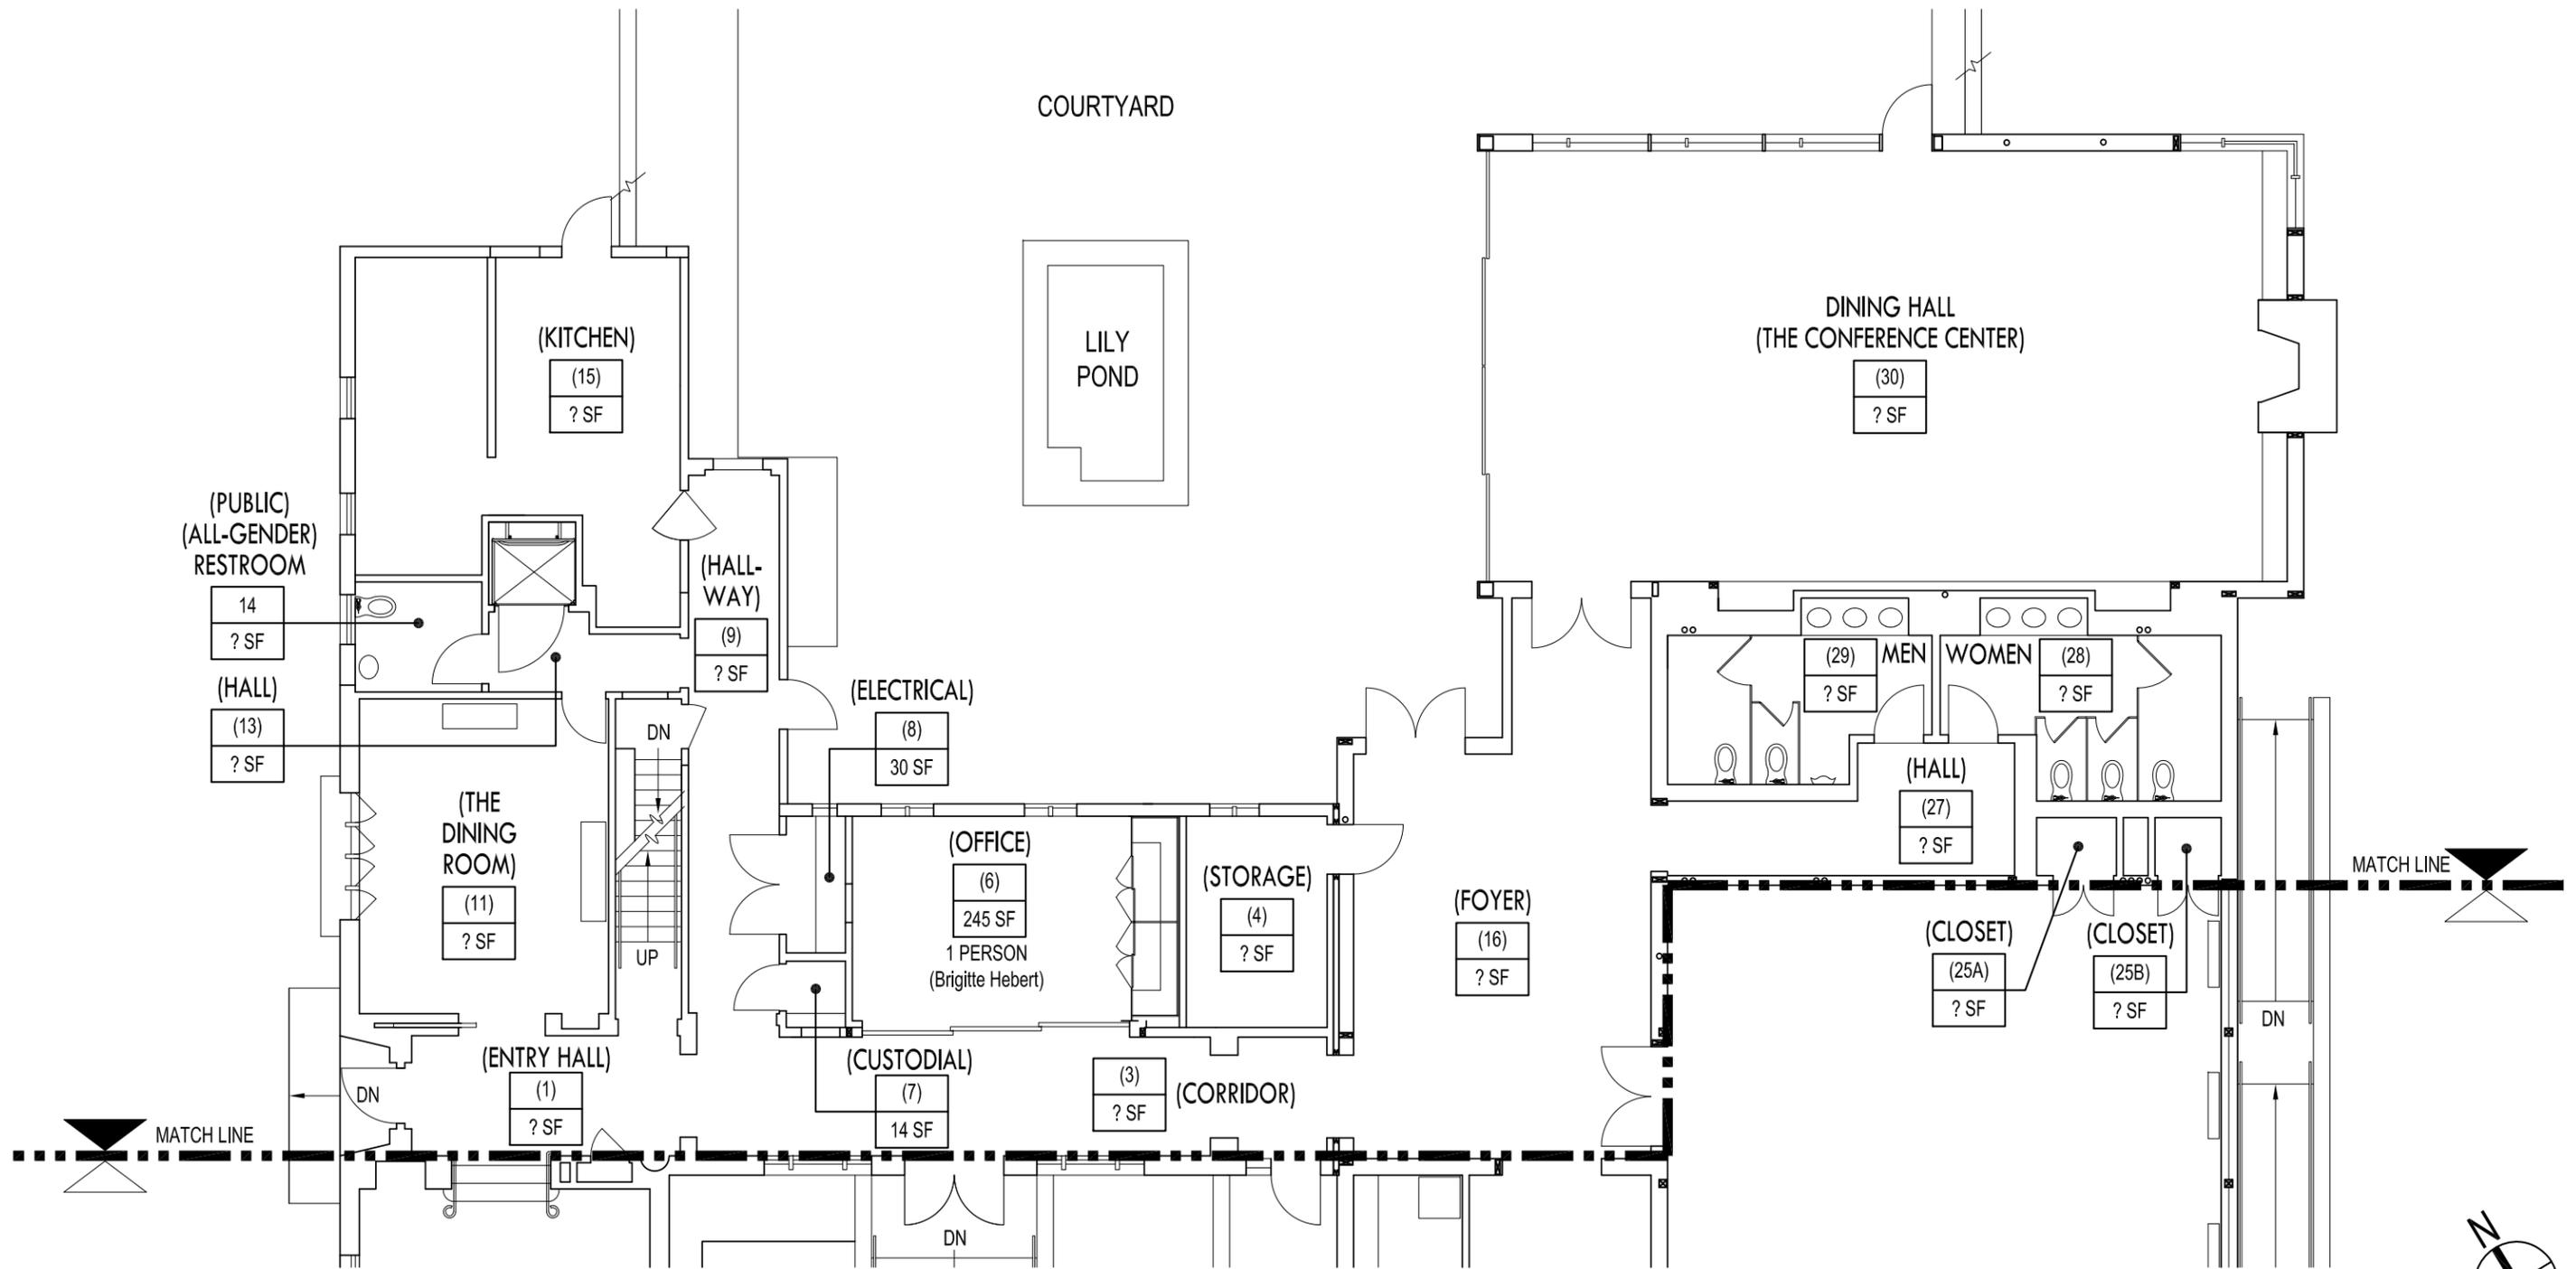

general notes:

revisions:

MARK:	DATE:	DESCRIPTION:

drawing data:

DATE: 09/15/2020

SHEET SIZE: 11 X 17

FILENAME: Bldg10-1FP.dwg

DRAWN BY: AK

CHECKED BY: MK

COPYRIGHT: MT. SAN ANTONIO COLLEGE

project title:

**BUILDING 10
FOUNDERS
HALL**



sheet name:

**PARTIAL
GROUND
FLOOR PLAN
(NORTH)**

sheet number:

02

SHEET 2 OF 4

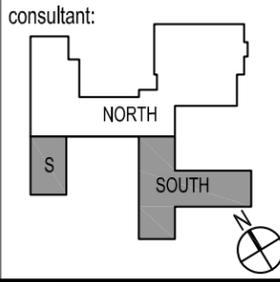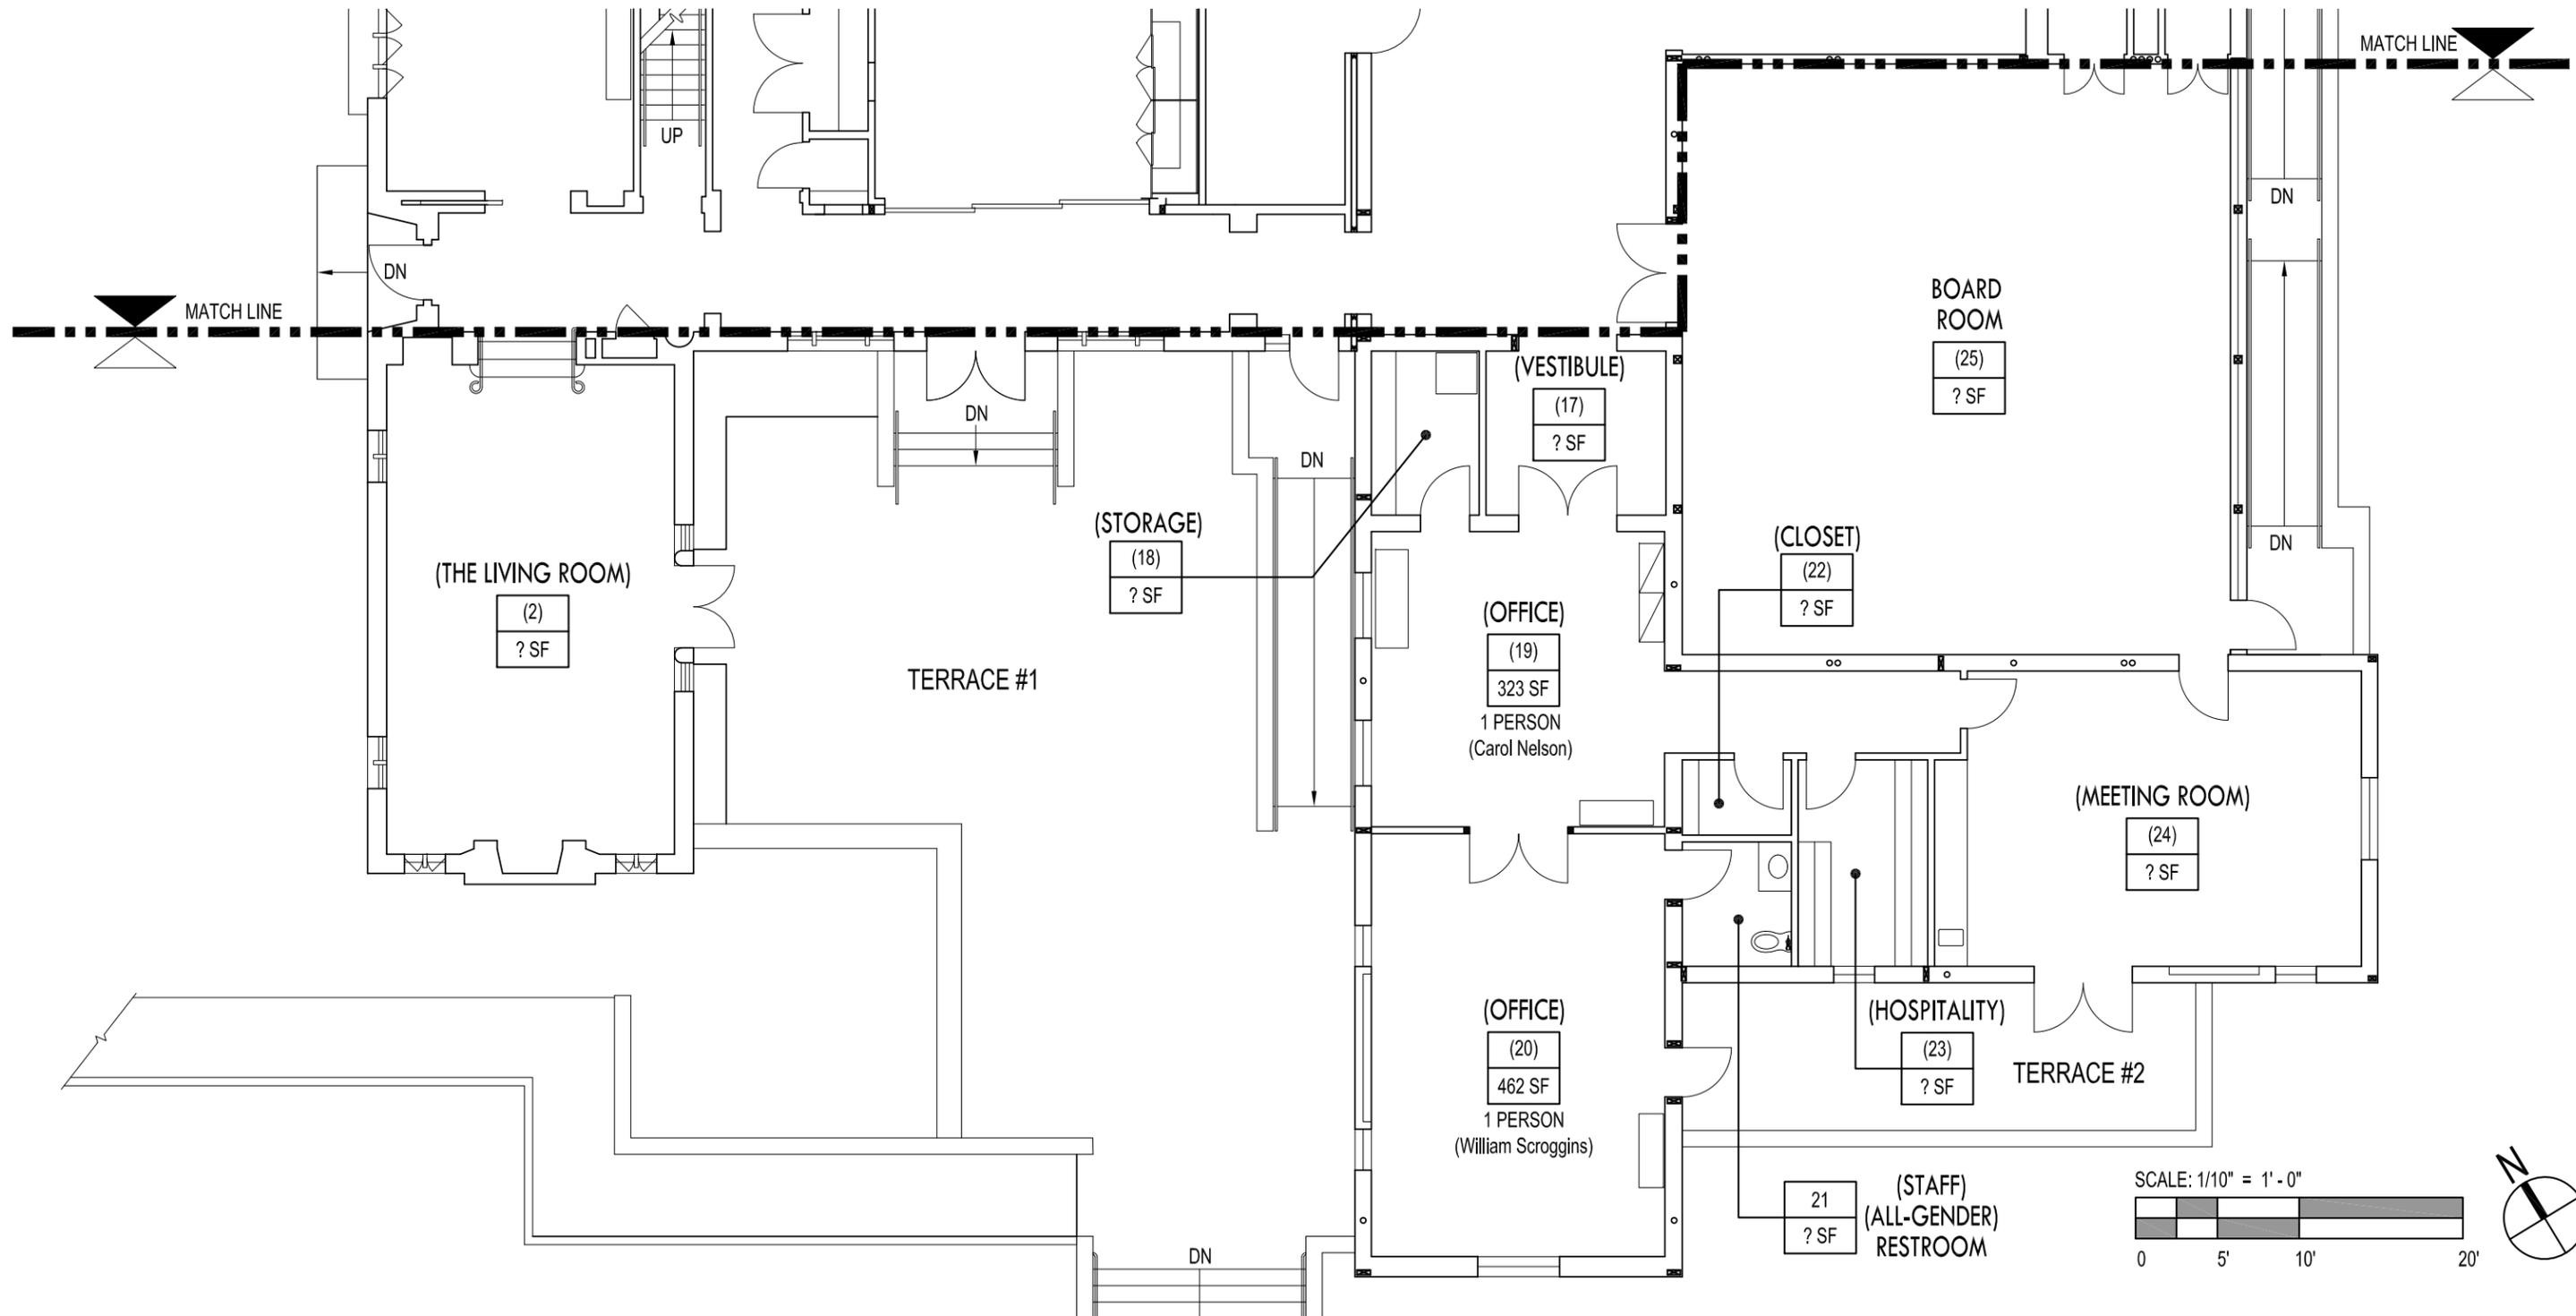

general notes:

revisions:

MARK:	DATE:	DESCRIPTION:

drawing data:

DATE: 09/15/2020

SHEET SIZE: 11 X 17

FILENAME: Bldg10-1FP.dwg

DRAWN BY: NK

CHECKED BY: MK

COPYRIGHT: MT. SAN ANTONIO COLLEGE

project title:

**BUILDING 10
FOUNDERS
HALL**


sheet name:

**PARTIAL
GROUND
FLOOR PLAN
(SOUTH)**


sheet number:

03


SHEET 3 OF 4

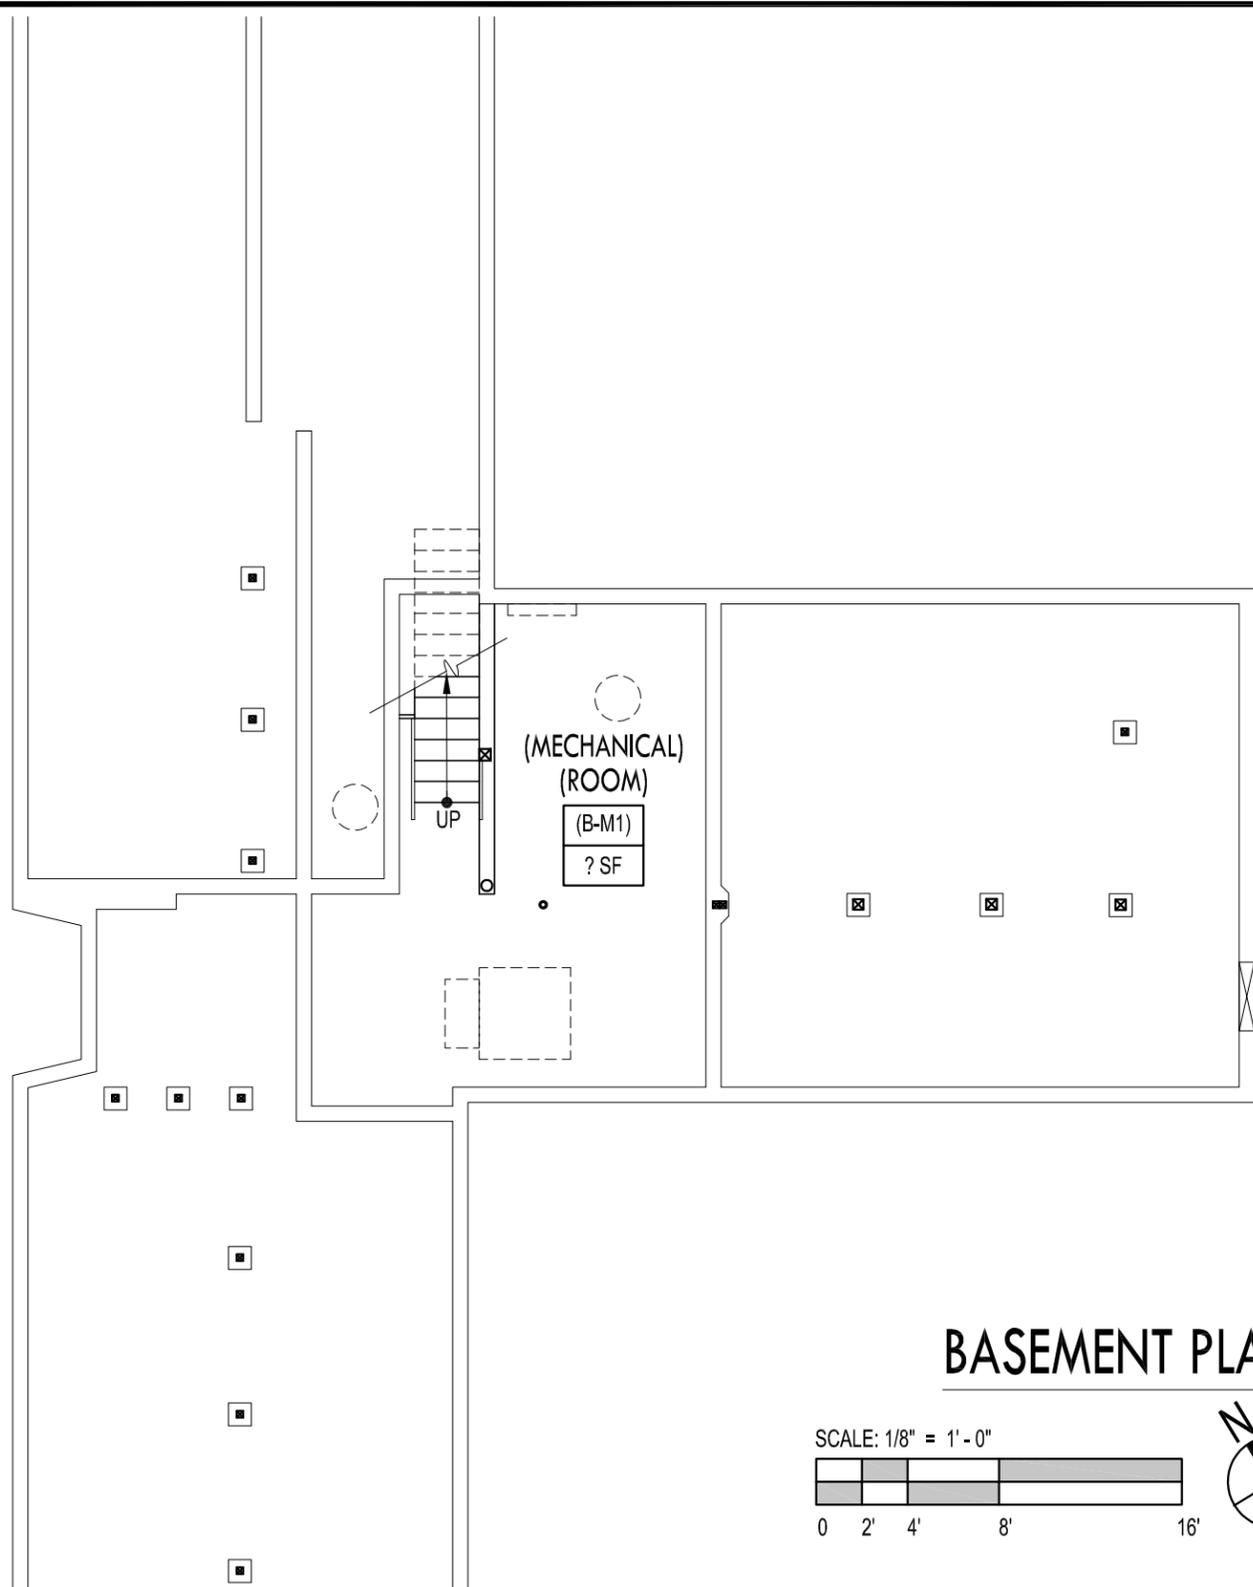

BASEMENT PLAN

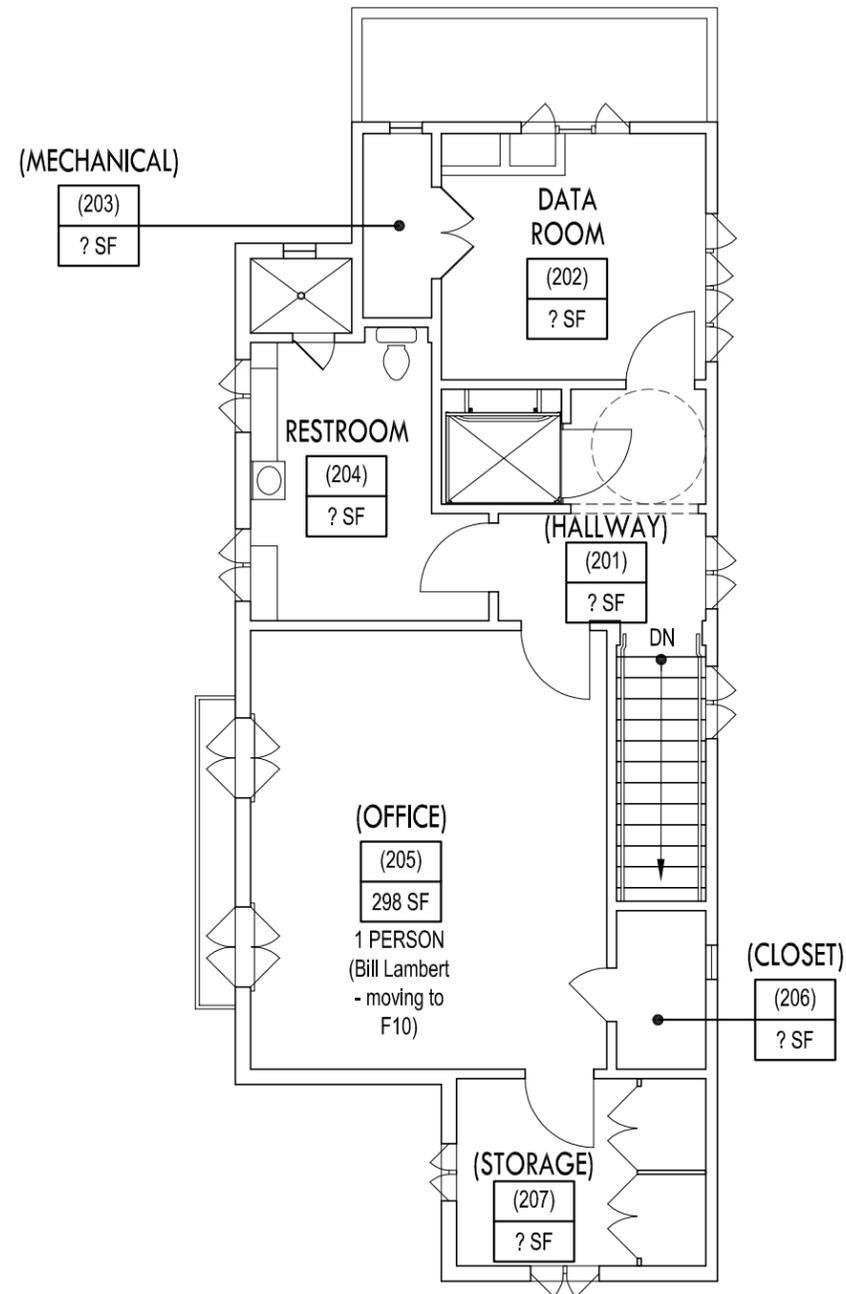

SECOND FLOOR PLAN

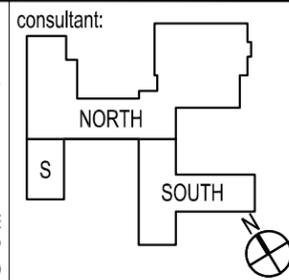

general notes:

revisions:

MARK:	DATE:	DESCRIPTION:

drawing data:

DATE: 06/30/2019

SHEET SIZE: 11 X 17

FILENAME: Bldg10-B+2FP.dwg

DRAWN BY: AK

CHECKED BY: MK

COPYRIGHT: MT. SAN ANTONIO COLLEGE

project title:

**BUILDING 10
FOUNDERS
HALL**

sheet name:

**BASEMENT +
SECOND
FLOOR
PLANS**

sheet number:

04

SHEET 4 OF 4