

GENERAL SITE ACCESS NOTES



- [illegible]

SITE KEYNOTES

- NEW SLIP RESISTANT CONCRETE HARDCAPE, SLOPE AWAY FROM BUILDING MAX. 1/4" PER FOOT. SEE C1.0 FOR HARDCAPE CONTROL AND EXPANSION JOINTS
- NEW LANDSCAPE AREA
- NEW EXTERIOR LIGHT BOLLARDS, ALIGNED WITH EXISTING BUILDING PLASTERS; SEE ELECTRICAL DRAWINGS
- DIRECTIONAL ACCESS SIGNAGE, SEE 2/A0.13
- EXISTING SITE LIGHTING, TYP. N1.C.

SITE ACCESSIBILITY LEGEND

- | | LIMIT OF WORK | ACCESSIBLE PATH OF TRAVEL |
|-----|---------------|---------------------------|
| 1 | --- | --- |
| 2 | --- | --- |
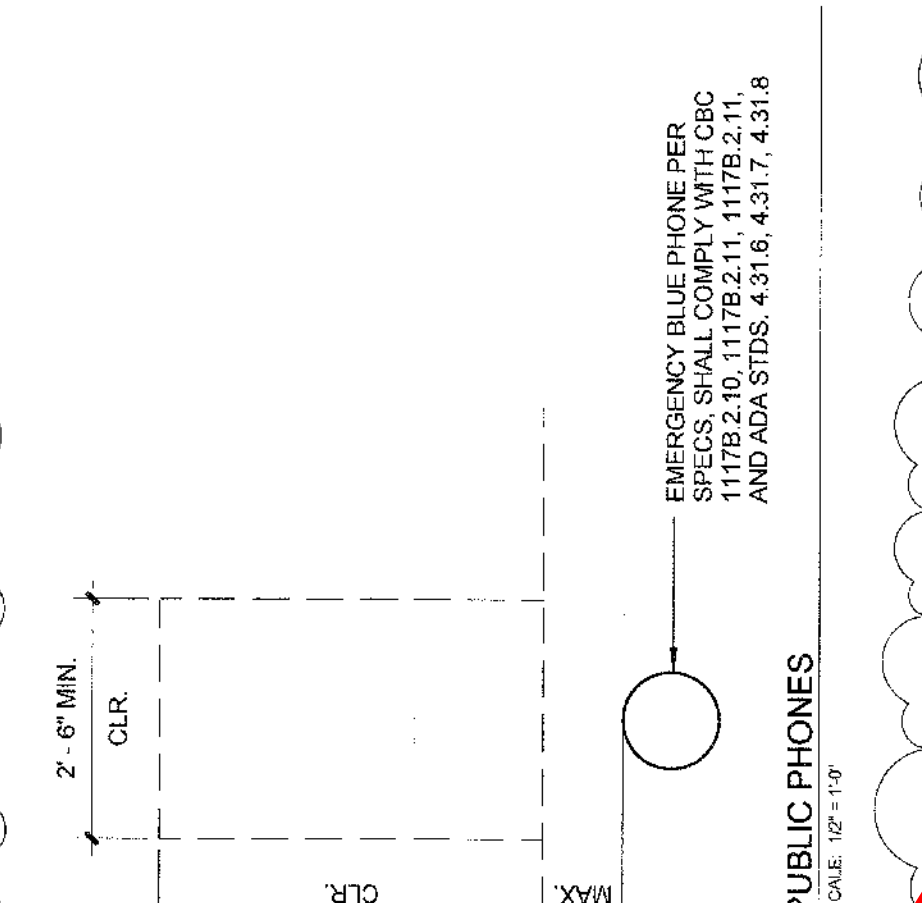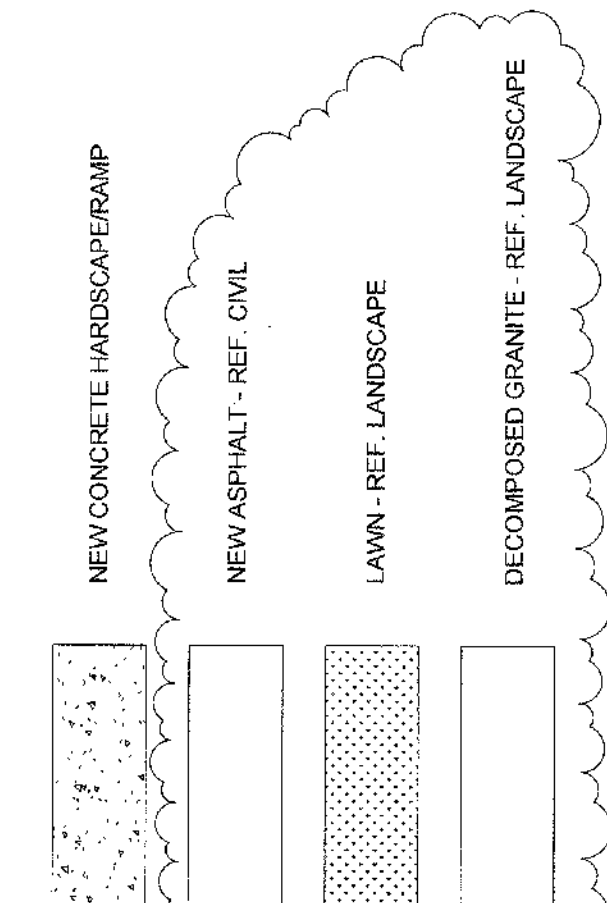

100

- Existing**

Existing Location

**1100 N. Grand Avenue
Walnut, California 91789**

DATE:	07.28.2008	ISSUED FOR:	DSA REVIEW
	10.28.2008		DSA RESUBMITAL
	03.17.2009		DSA BACKCHECK
NO.		DATE	DESCRIPTION
45		03.12.2012	ASI #45

FILE NO. 19-C7

IDENTIFICATION STAMP
DIV. OF THE STATE ARCHITECT
OFFICE OF REGULATION SERVICES

APPL NO. 03-112014

AC ✓ FLS SS 11/12

DATE 8-7-12

DRAWING NO. _____ FOR NO. _____

A1.02R 1301

SITE PLAN

THIS SHEET WAS ORIGINALLY ISSUED FOR
DSA APPLICATION NO. 03-112014 (MIAA JOB
1301). REFER TO SHEET A0.09 FOR WORK TO
BE PERFORMED UNDER THIS CONTRACT.

1

TRUE NORTH

PLAN NORTH

SITE PLAN

SCALE: 1/8" = 1'-0"

0' 4' 8"	16"	32"
----------	-----	-----