

**LEGEND**




MEASURE RR FACILITY




EXISTING STORM DRAIN



PROPOSED STORM DRAIN

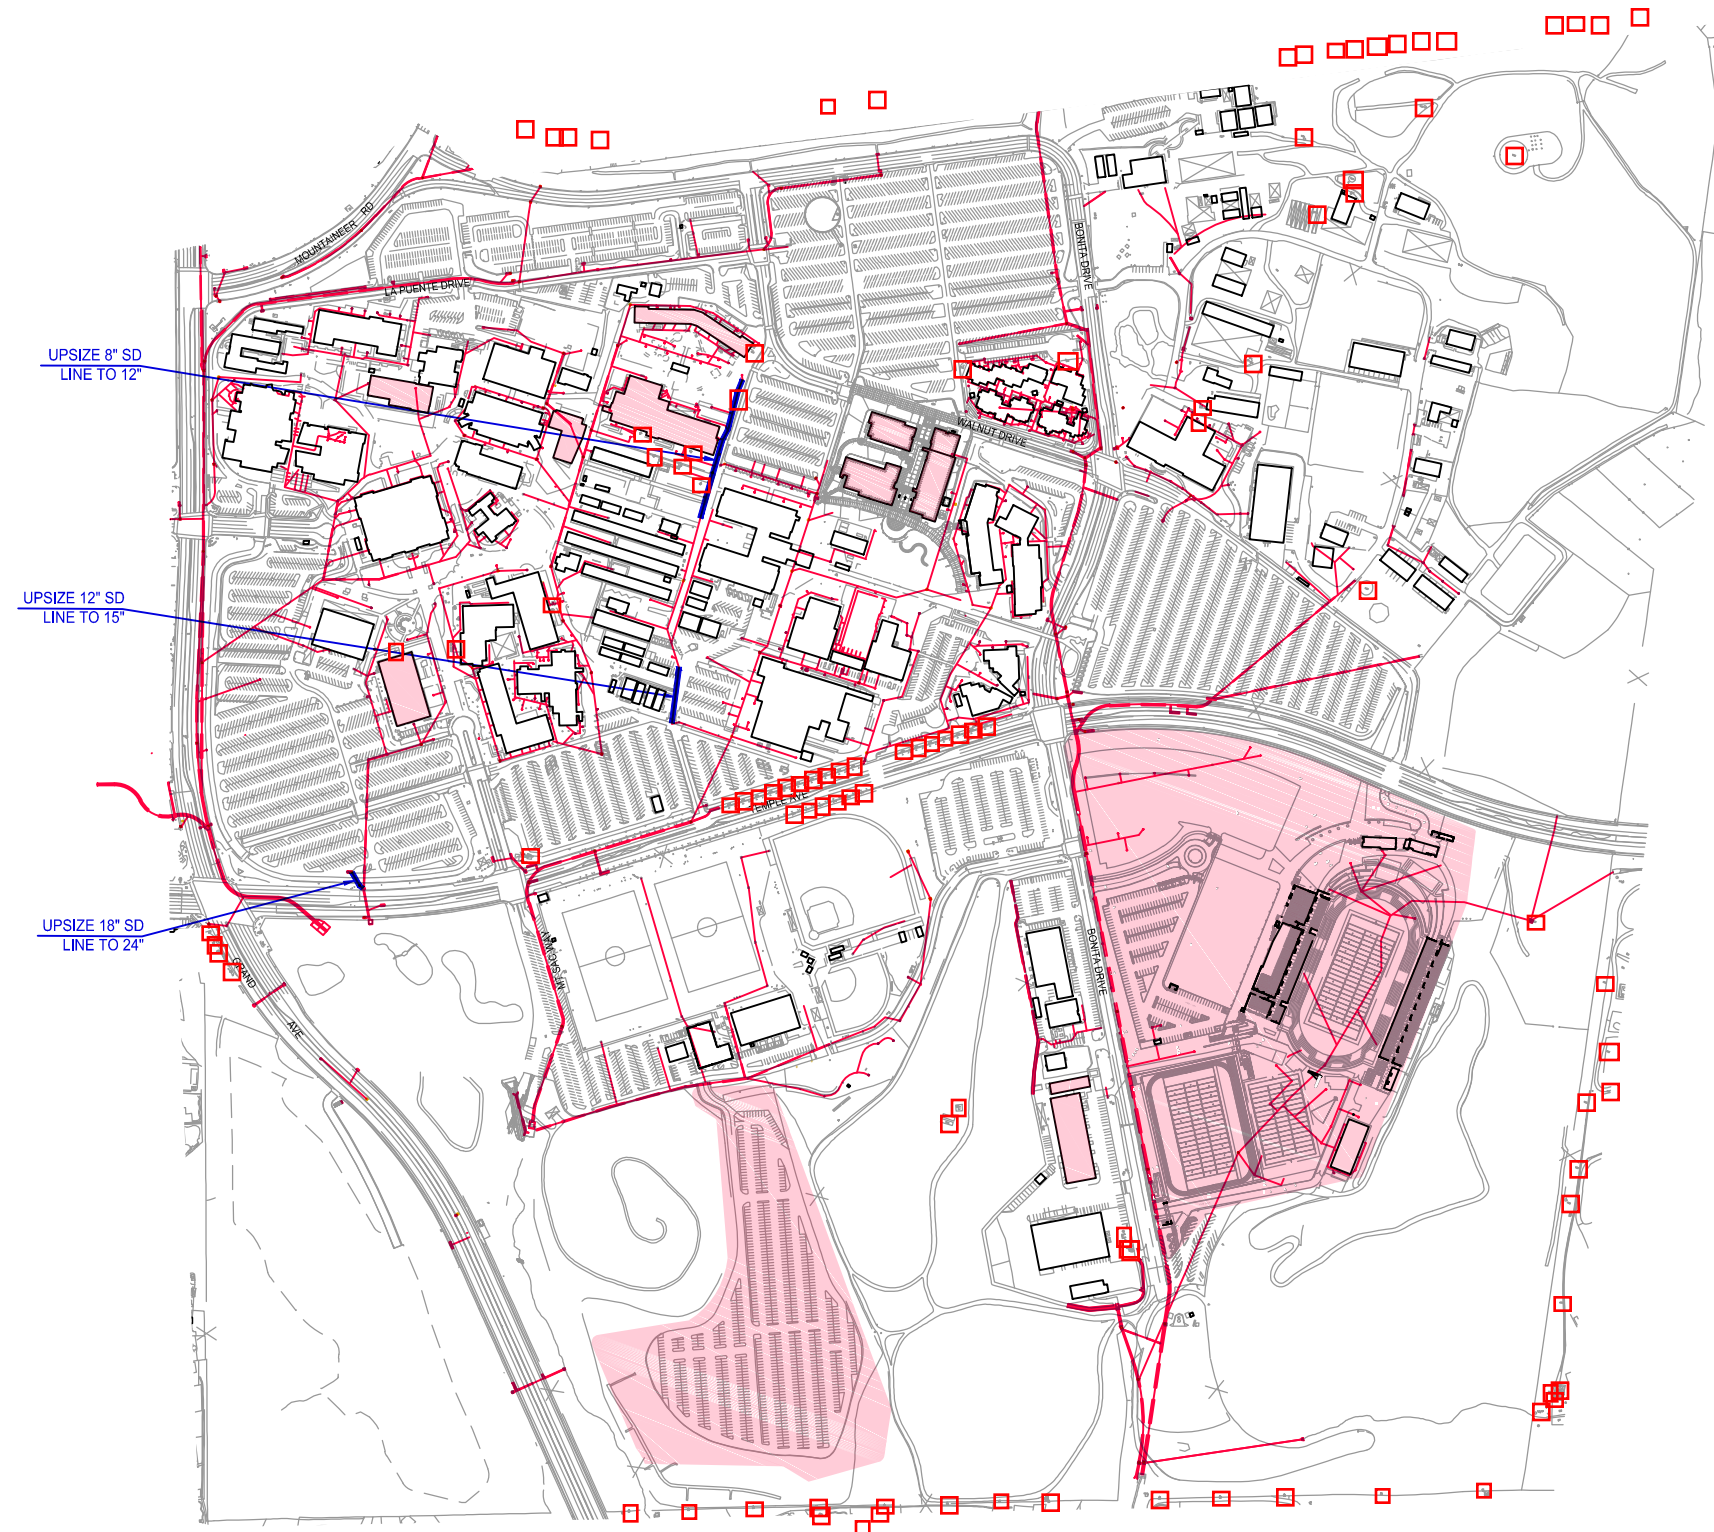

MT. SAN ANTONIO COLLEGE

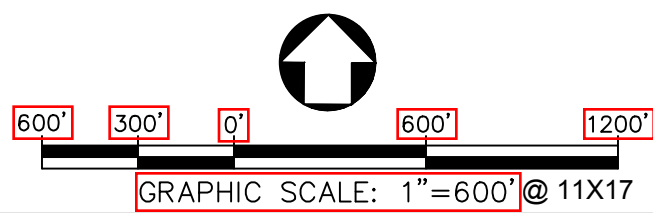

PROPOSED FACILITIES  
MEASURE RR (2016)  
5/5/2016 REV 1

Plotted - 5/5/2016 3:29:09 PM :: Saved - 5/5/2016 3:27:12 PM :: W:\MT\_SAC\MTS013200\ENGR\EXHIB\Proposed Facilities.dwg :: tina.tse