


SECTION

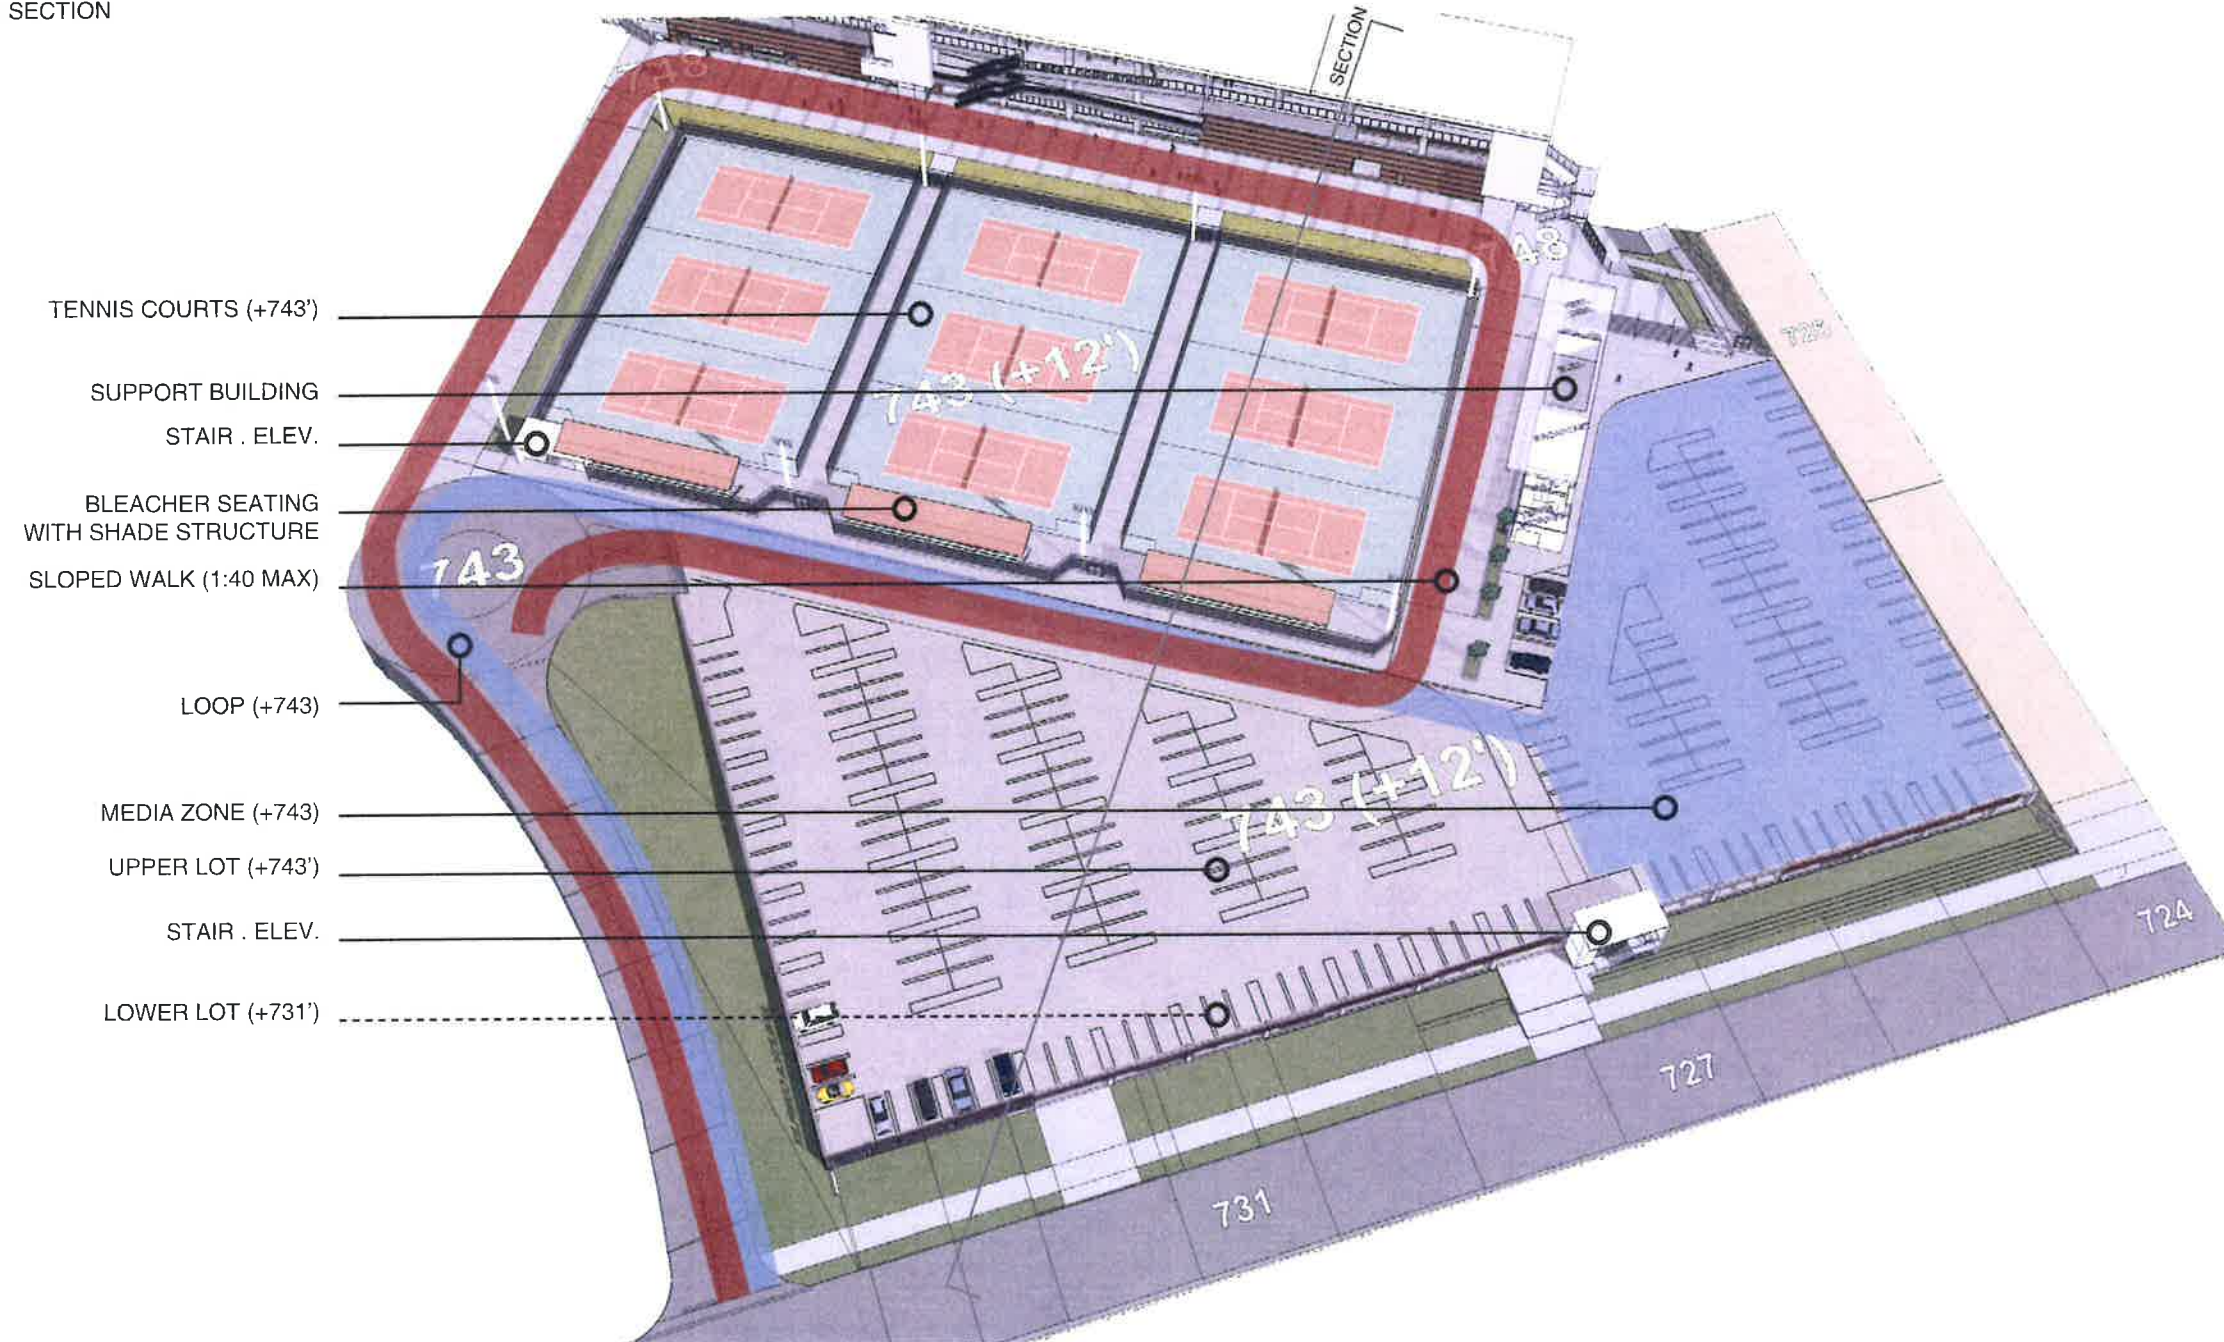

TENNIS COURTS (+743')

SUPPORT BUILDING

STAIR . ELEV.

BLEACHER SEATING

WITH SHADE STRUCTURE

SLOPED WALK (1:40 MAX)

LOOP (+743)

MEDIA ZONE (+743)

UPPER LOT (+743')

STAIR . ELEV.

LOWER LOT (+731')

Key Features:

- All lower level parking ~ +731'
- Upper level parking ~ +743' (+12' floor to floor)
- Structural separation between parking and tennis structures
- Ramp provided to allow fire lane loop
- Parking Count: ~ 693 Total
 - Lower Level ~ 478
 - Upper Level ~ 215

Ground Level Parking Area: 200,174 SF
 Upper Level Parking Area: 107,773 SF
 Tennis Area: 90,401 SF

Fire access
 Media access


R-Lot : Second Level

Parking Structure Conceptual Design
 Mt. San Antonio College
 08/31/2017



WALKER
 PARKING CONSULTANTS

HMC Architects

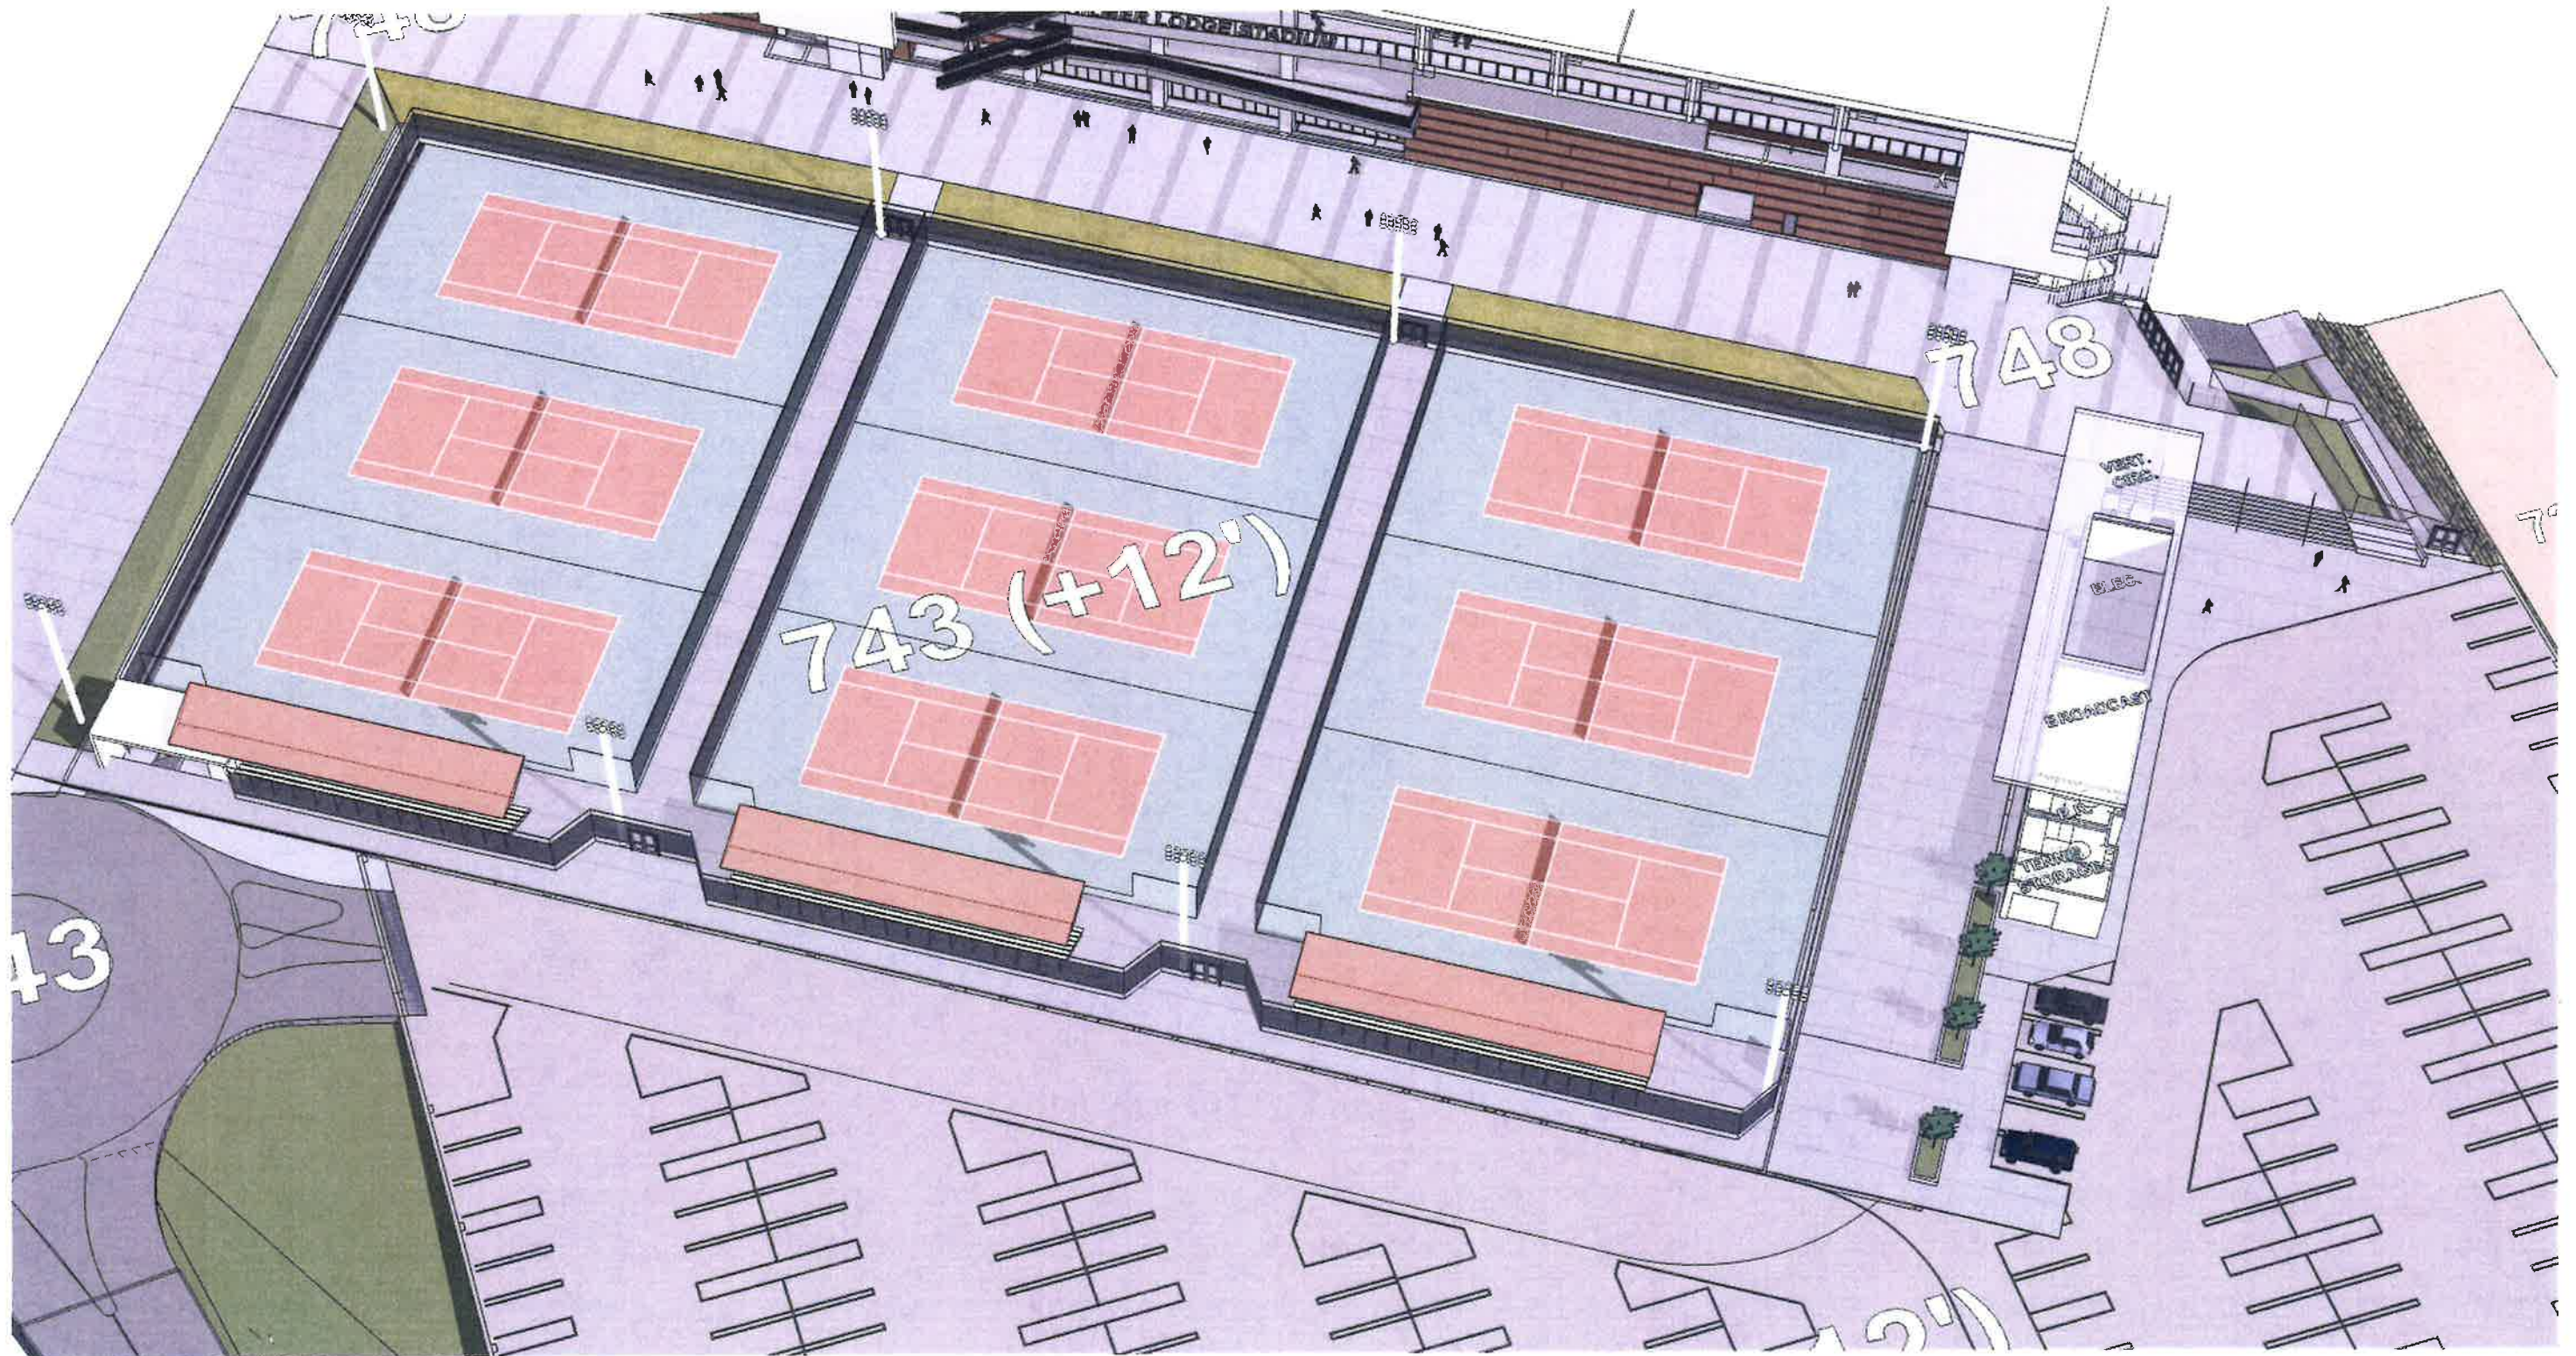


R-Lot : Second Level : Enlarged

Parking Structure Conceptual Design
 Mt. San Antonio College
 08/31/2017



WALKER
 PARKING CONSULTANTS

HMC Architects

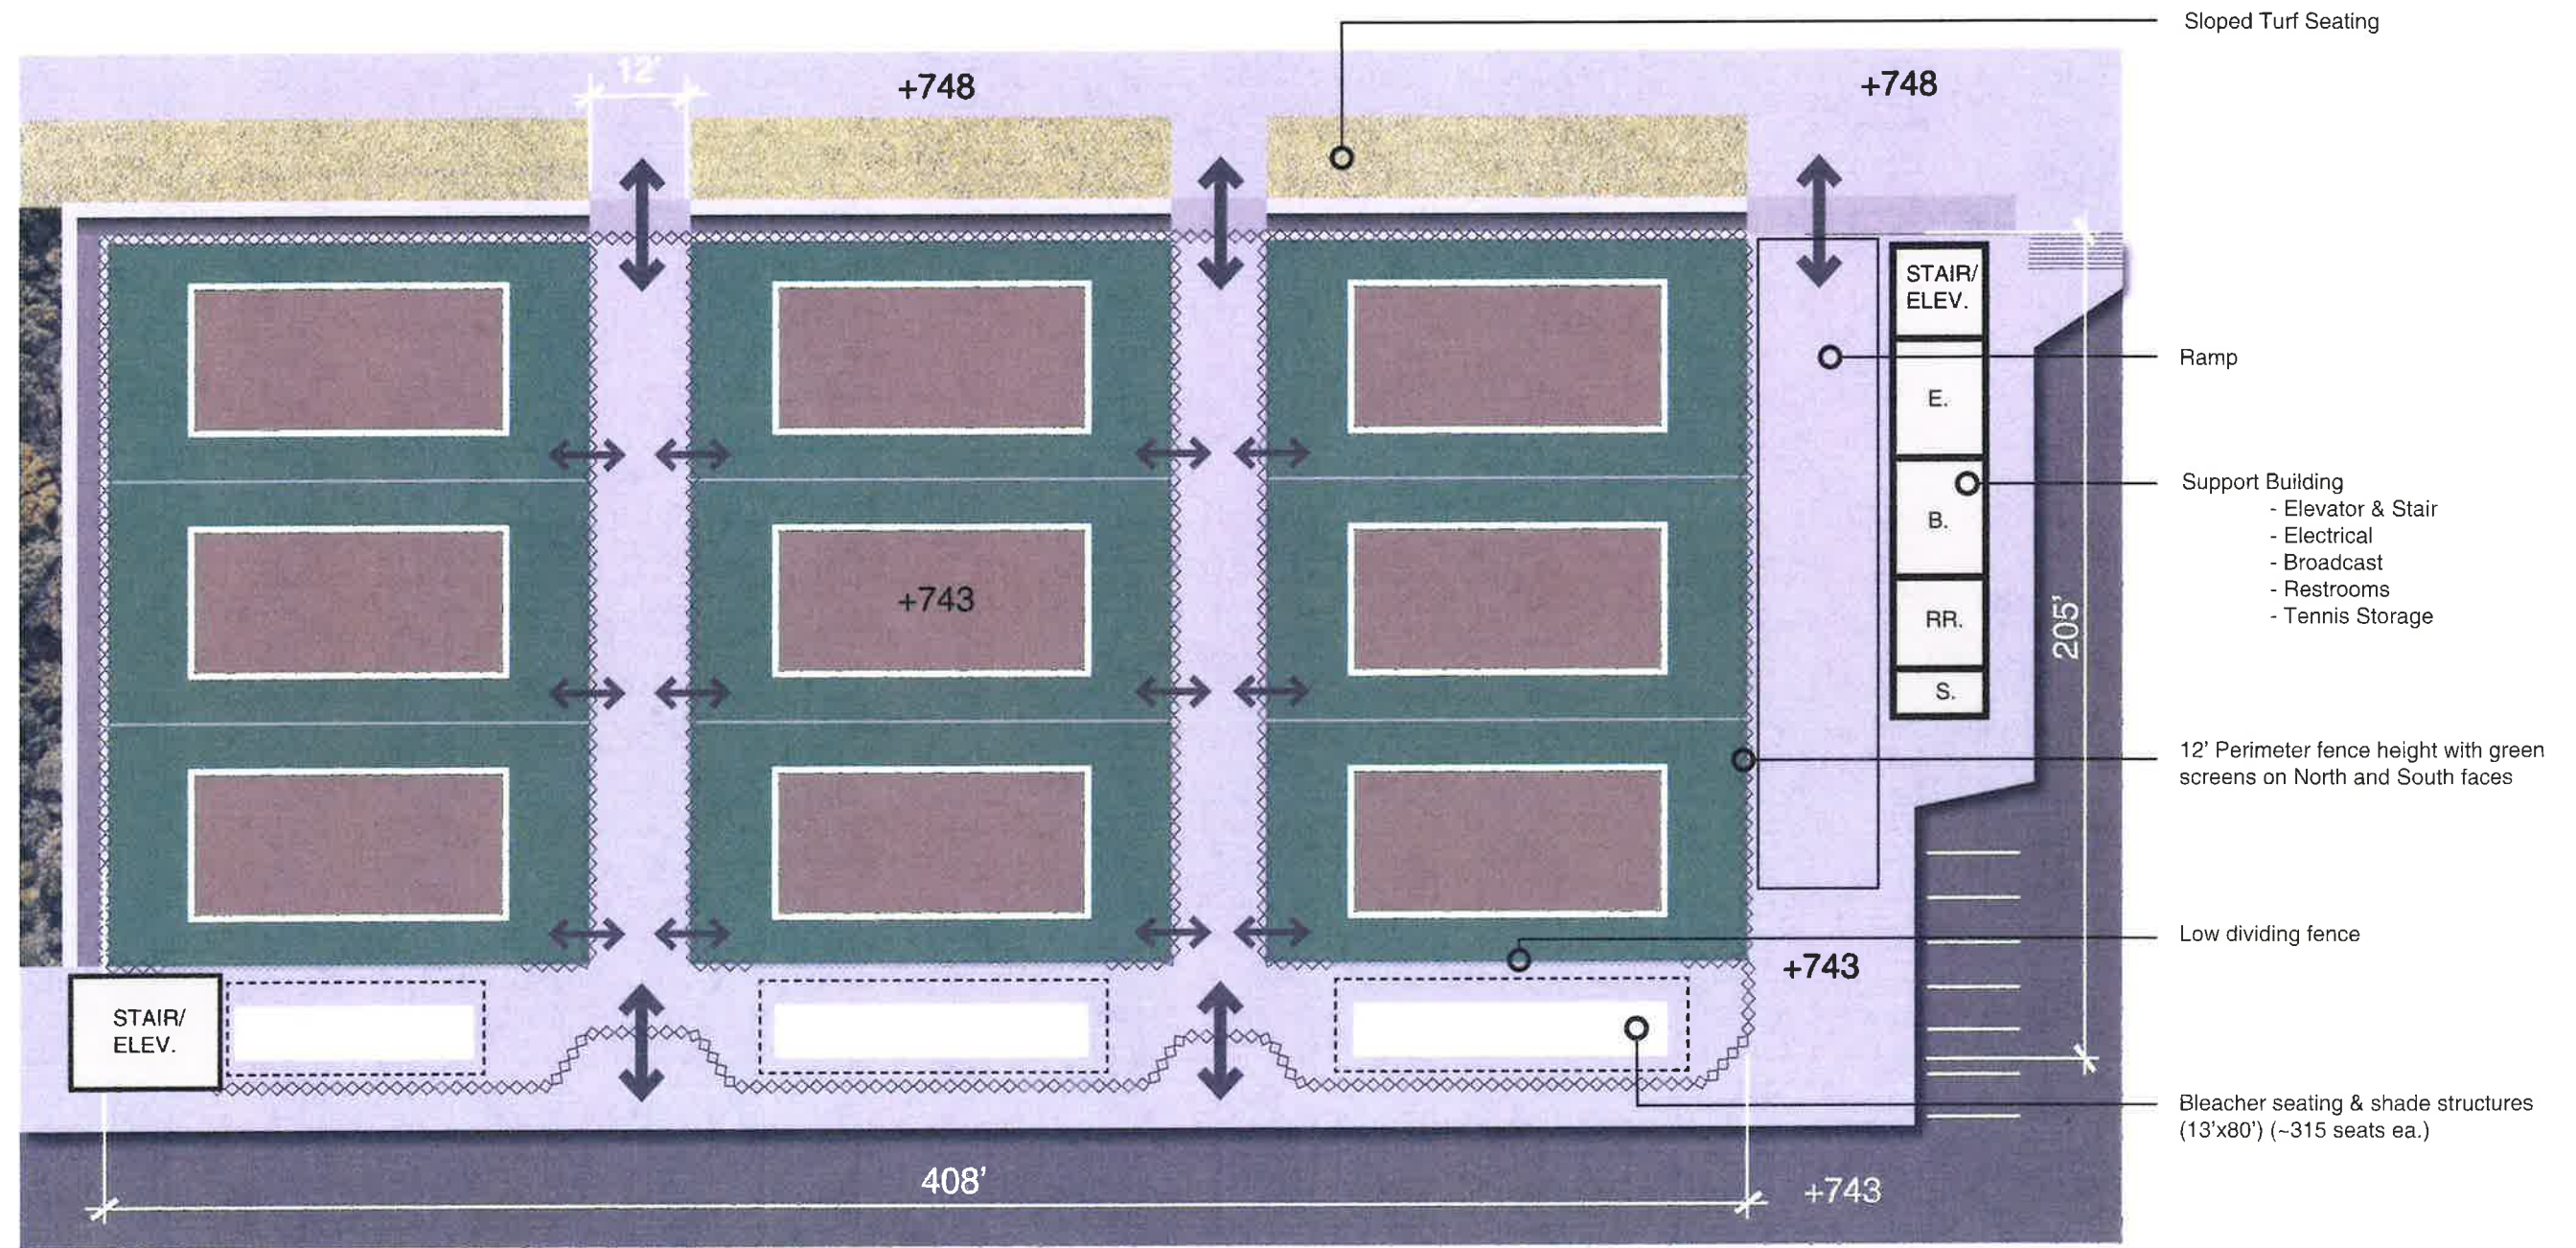


Tennis Courts -

Parking Structure Conceptual Design
Mt. San Antonio College
08/31/2017



HMC Architects

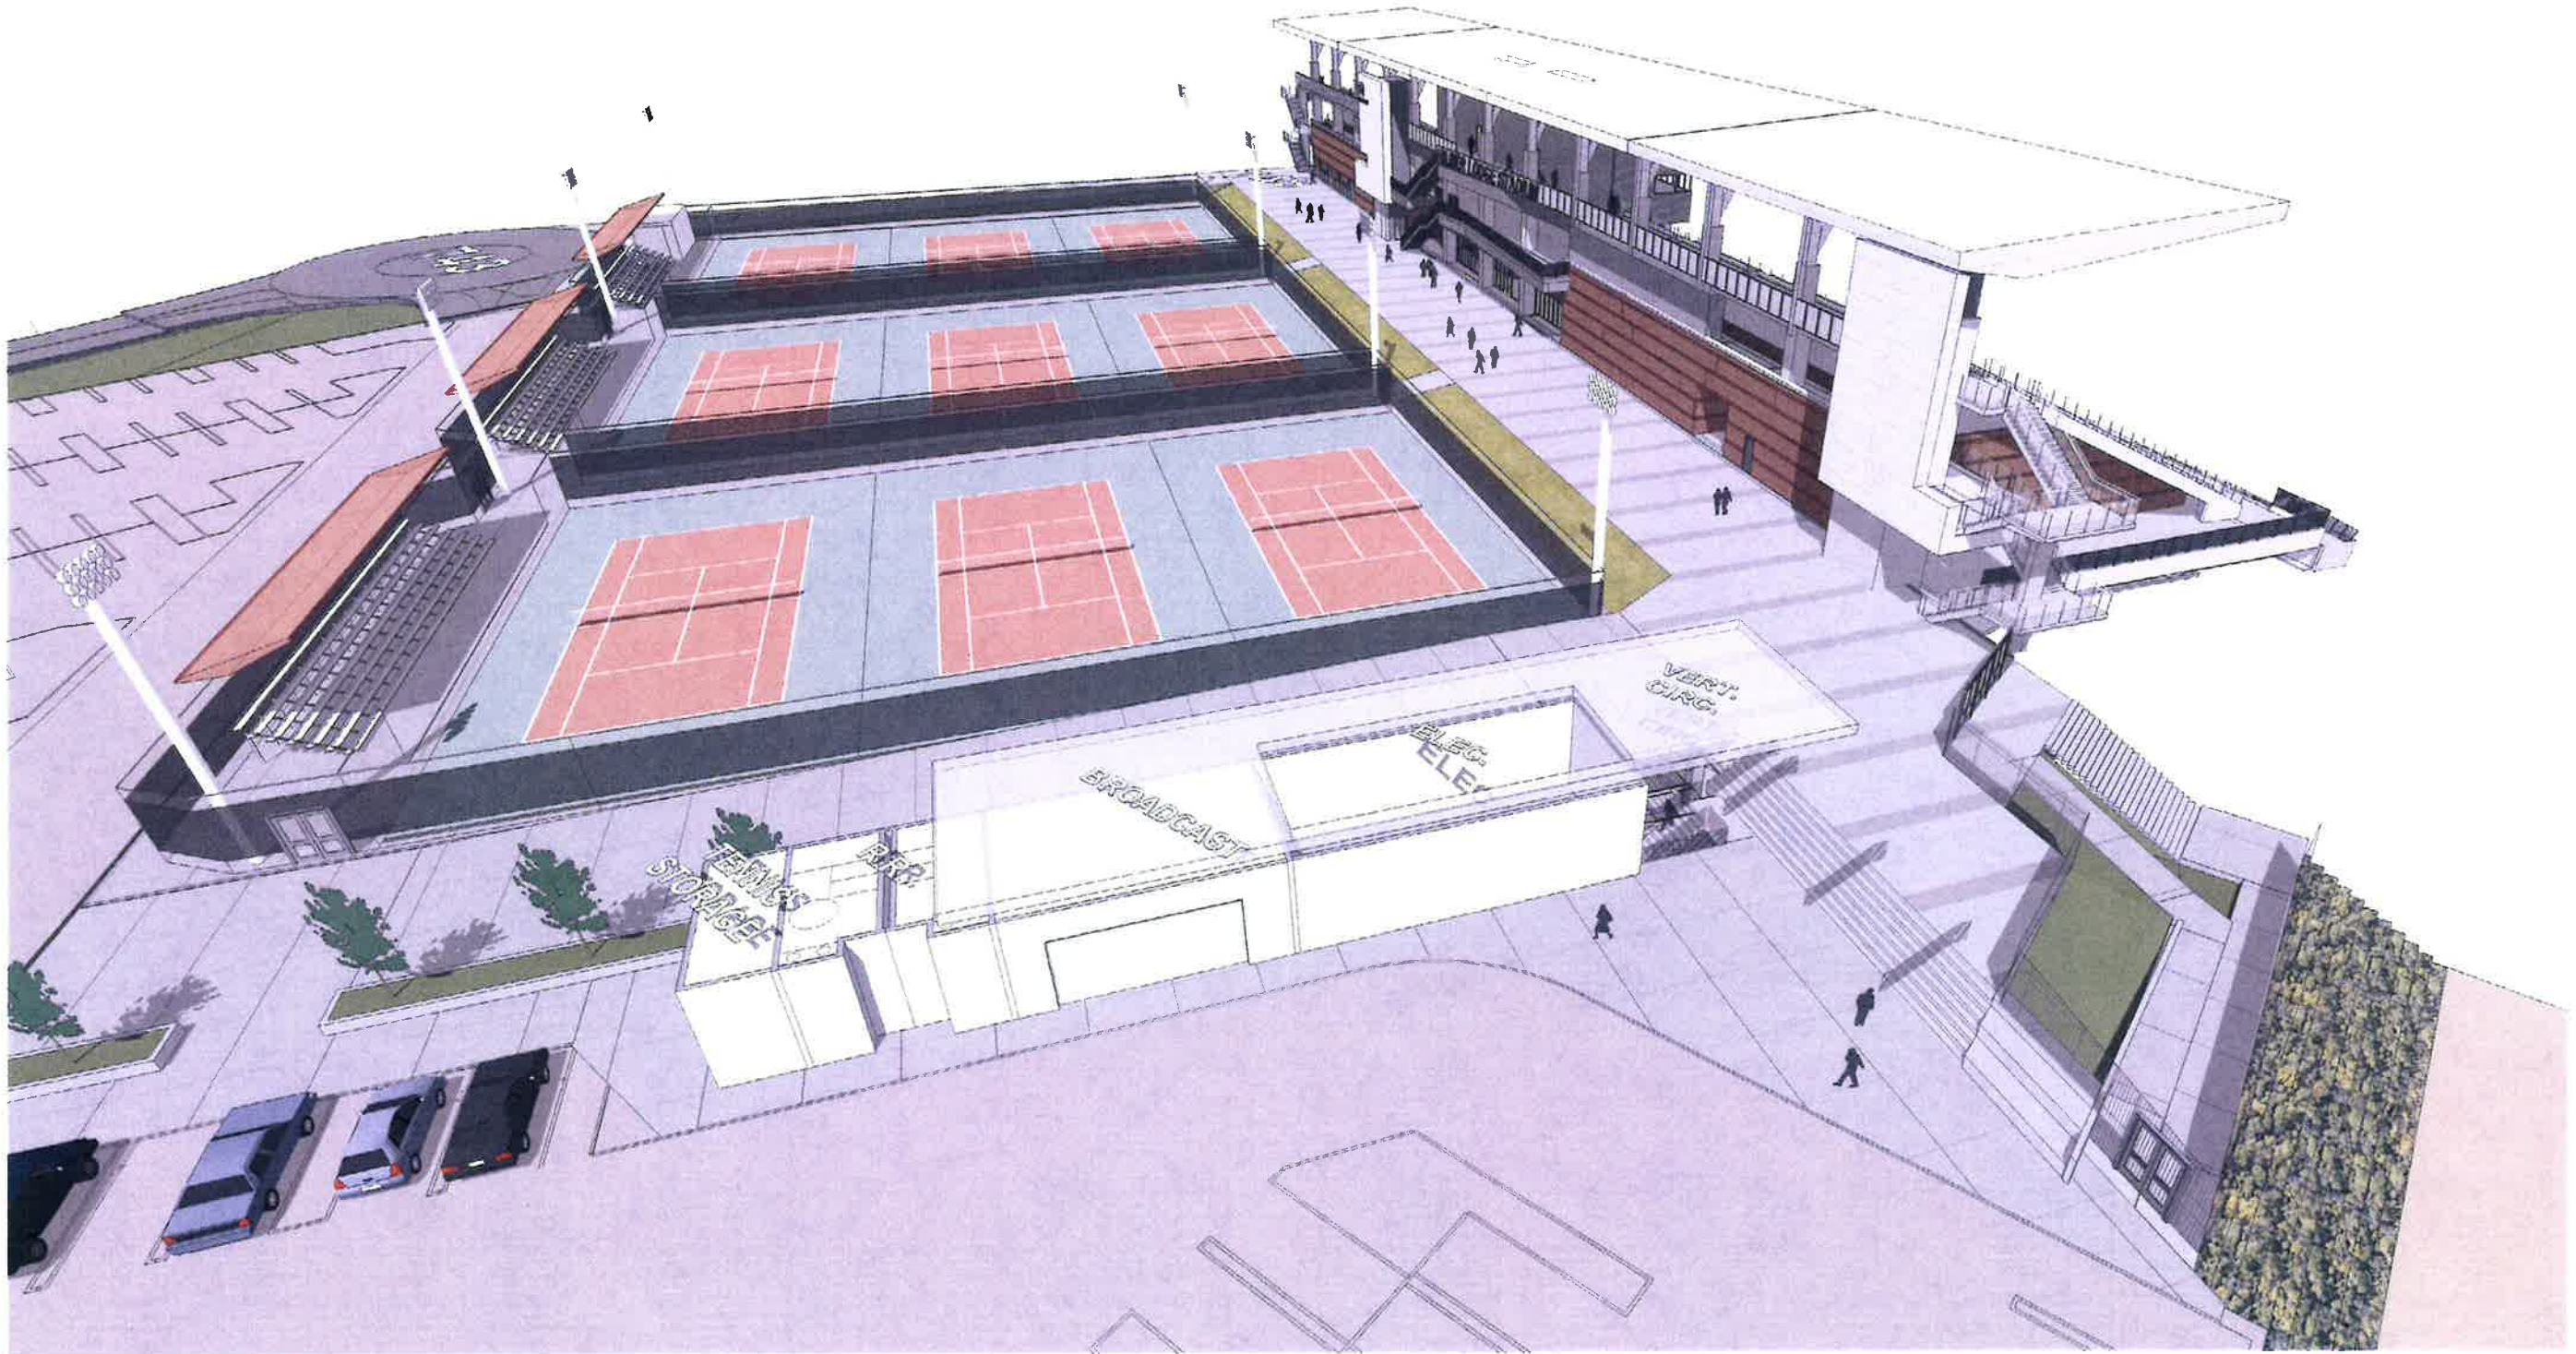


R-Lot - South View

Parking Structure Conceptual Design
Mt. San Antonio College
08/31/2017




WALKER
PARKING CONSULTANTS

HMC Architects

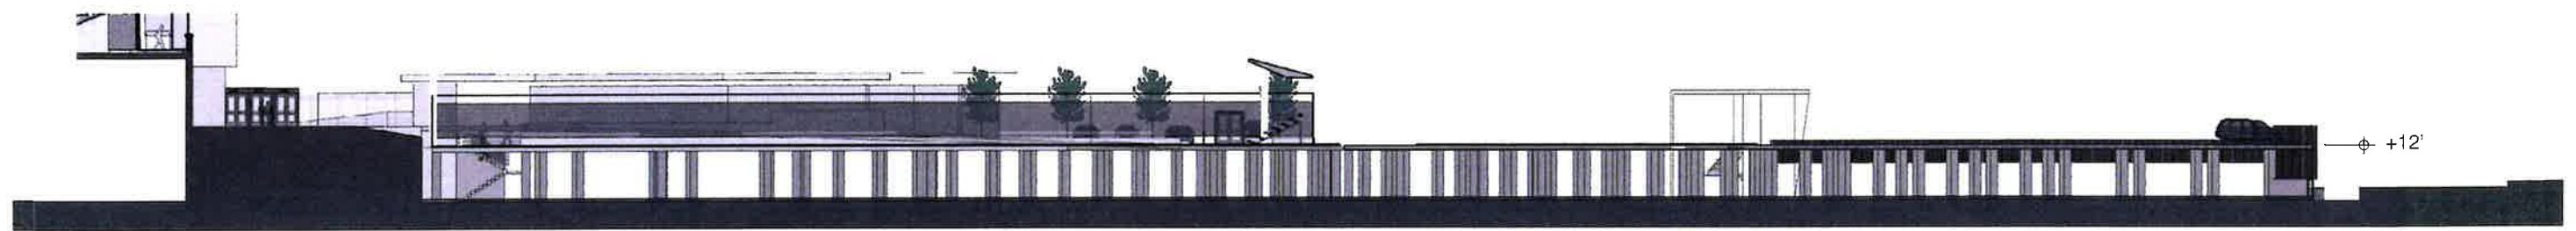

SECTION

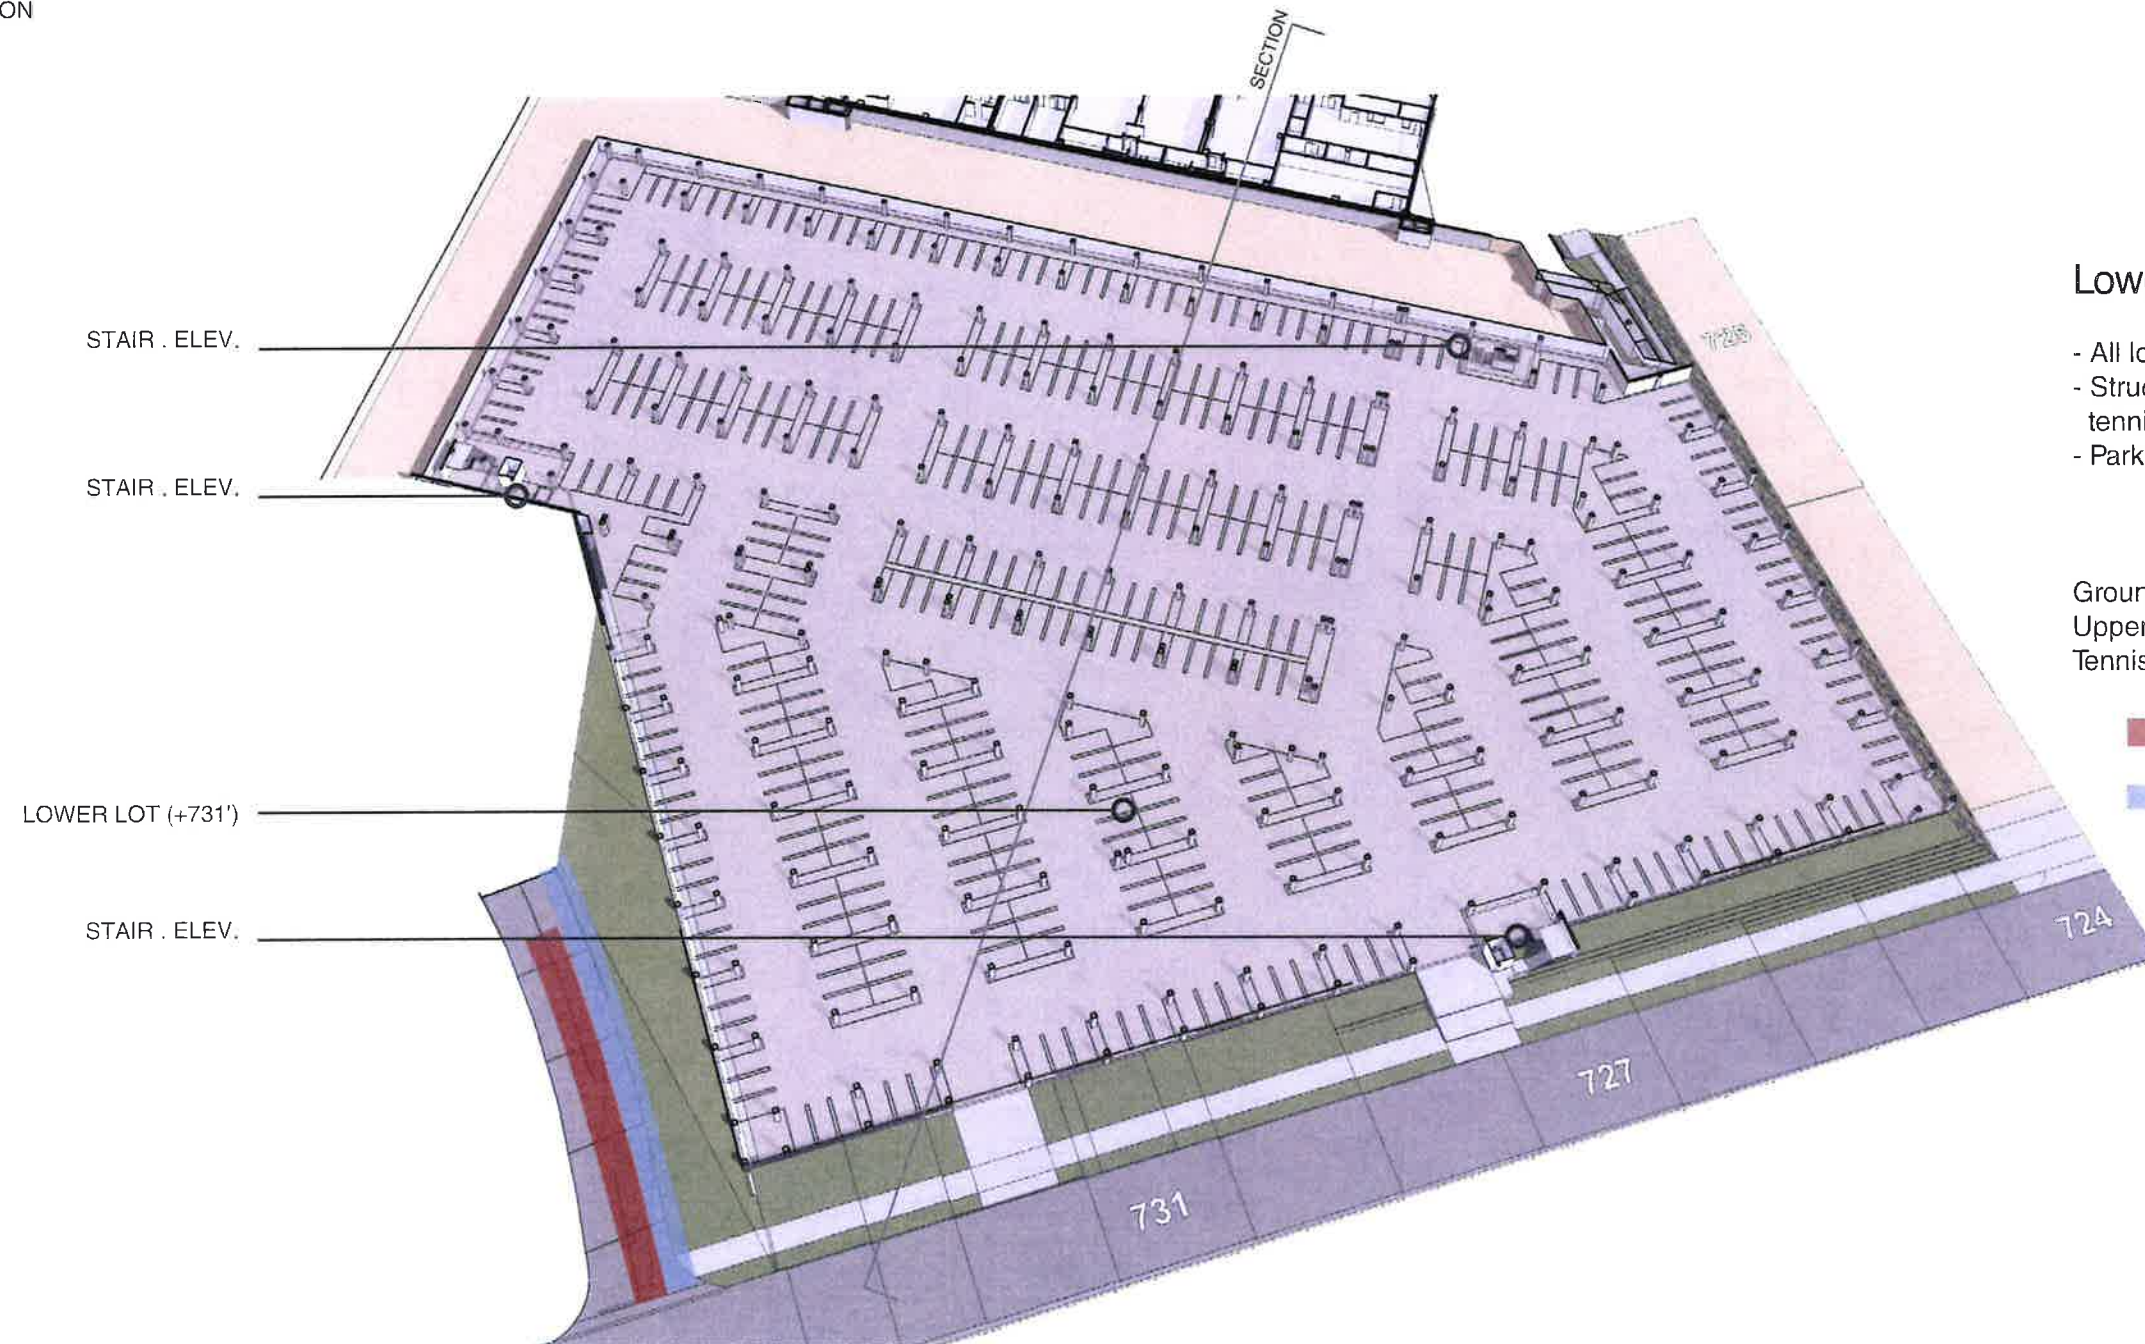

Lower Lot Key Features:

- All lower level parking ~ +731'
- Structural separation between parking and tennis structures
- Parking Count: ~ 693 Total
 - Lower Level ~ 478
 - Upper Level ~ 215

Ground Level Parking Area: 200,174 SF
 Upper Level Parking Area: 107,773 SF
 Tennis Area: 90,401 SF

- Fire access
- Media access

R-Lot : Lower Level




Parking Structure Conceptual Design
 Mt. San Antonio College
 08/31/2017



WALKER
 PARKING CONSULTANTS

HMC Architects

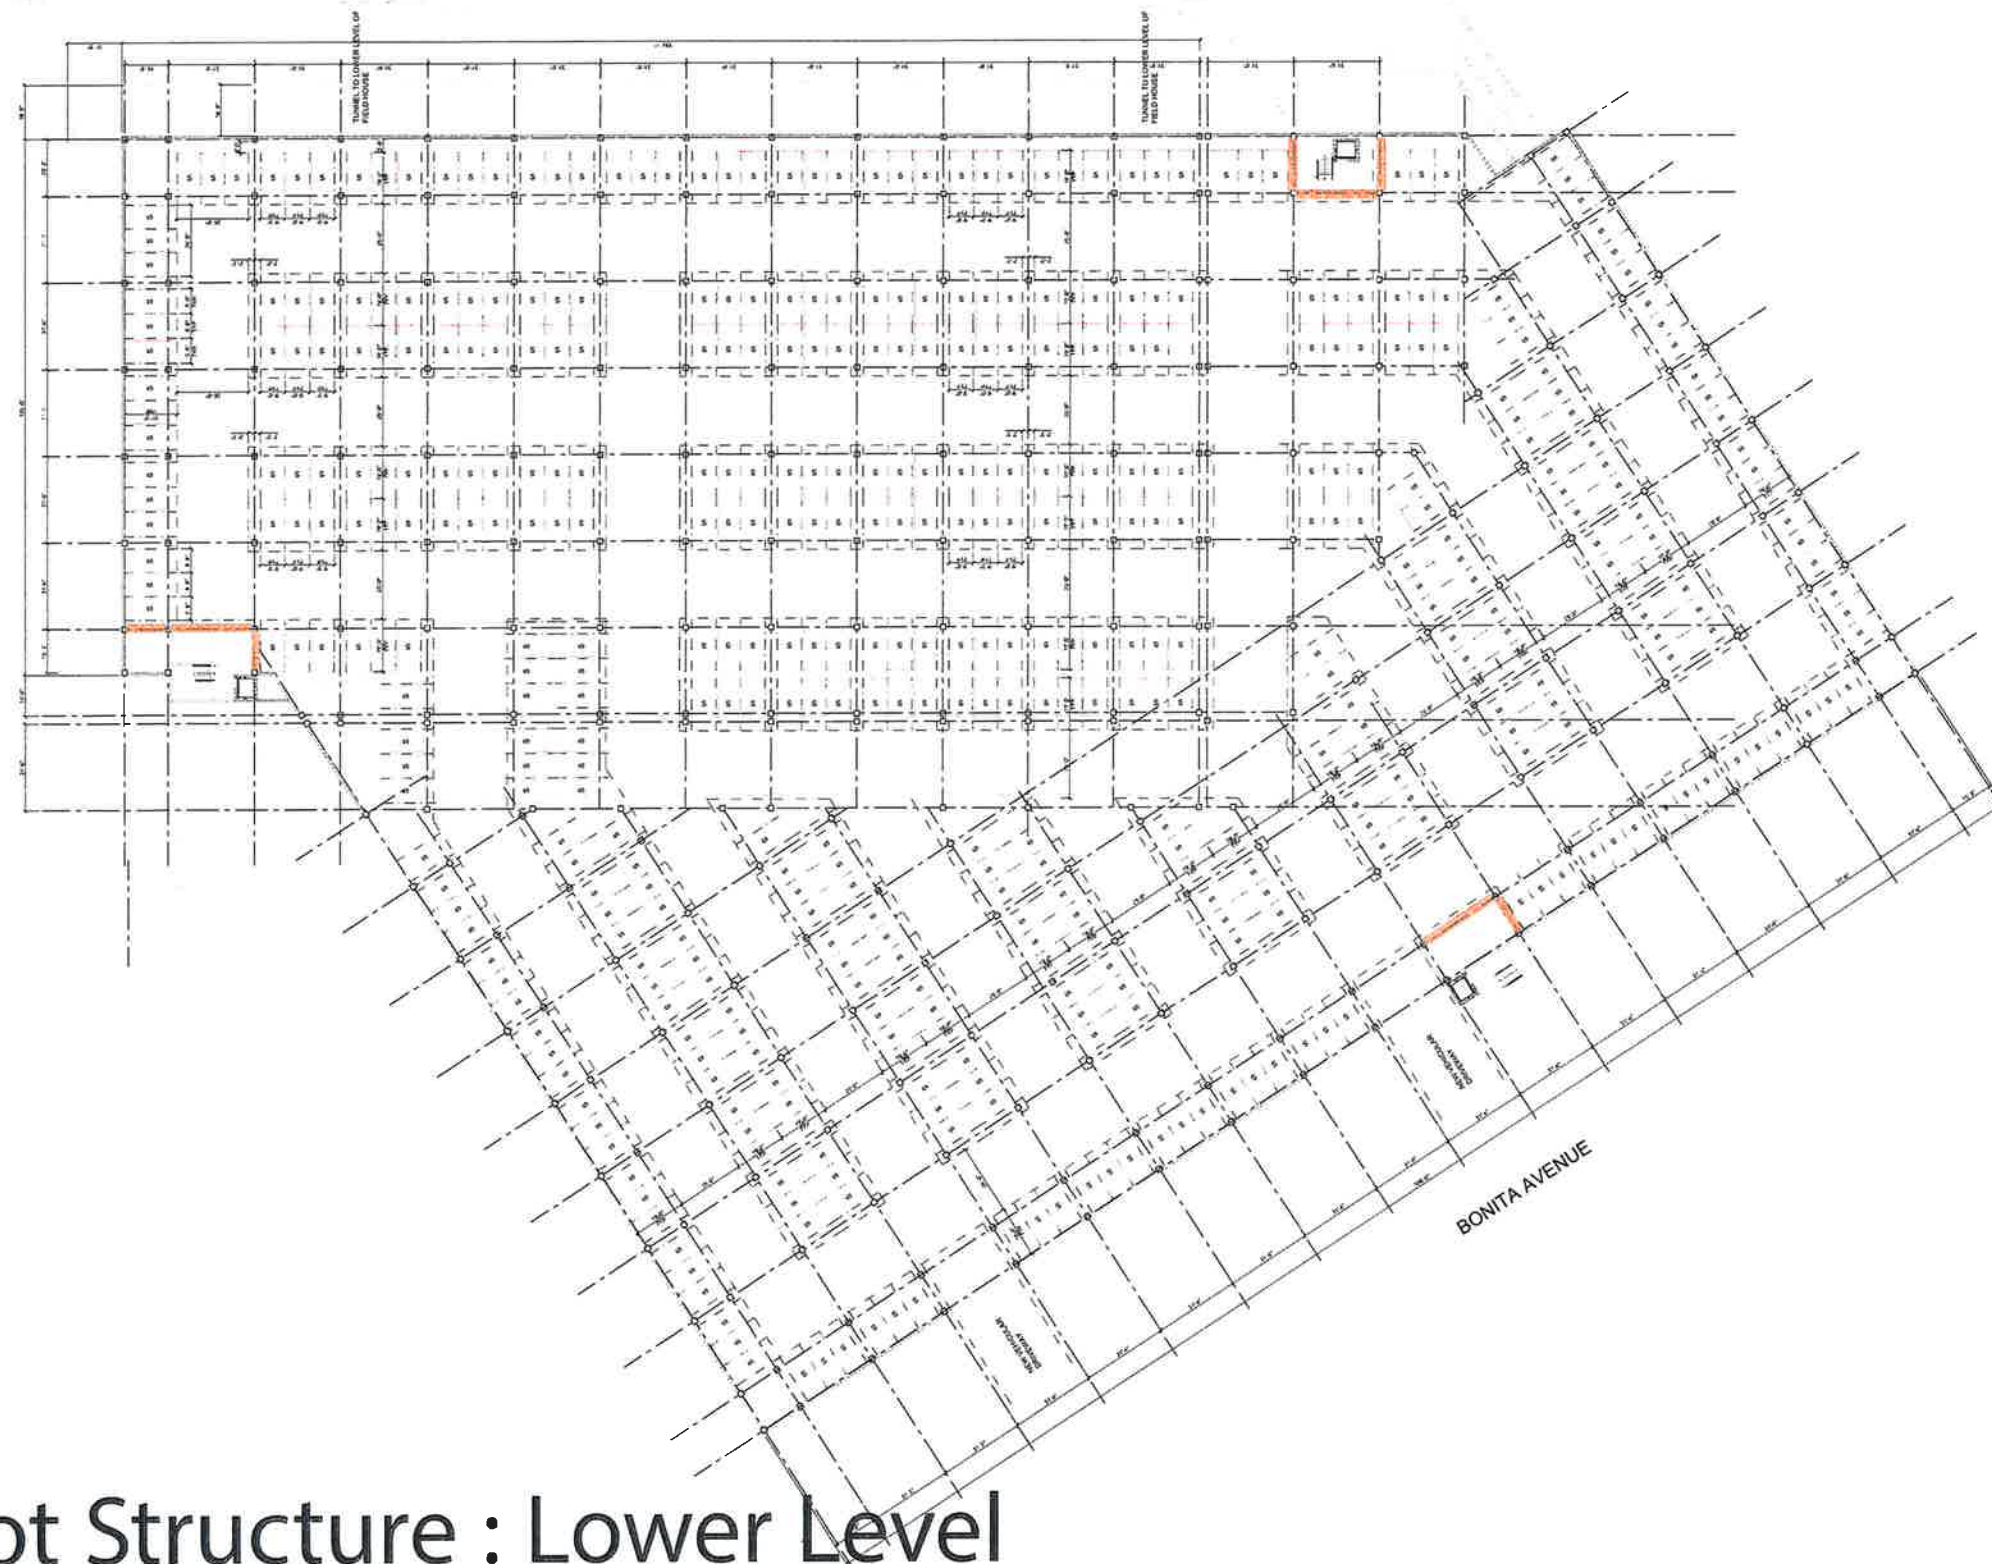

Lower Lot Key Features:

- All lower level parking ~ +731'
- Structural separation between parking and tennis structures
- Parking Count: ~ 693 Total
 - Lower Level ~ 478
 - Upper Level ~ 215

Ground Level Parking Area: 200,174 SF
 Upper Level Parking Area: 107,773 SF
 Tennis Area: 90,401 SF


R-Lot Structure : Lower Level

Parking Structure Conceptual Design
 Mt. San Antonio College
 08/31/2017



WALKER
 PARKING CONSULTANTS

HMC Architects

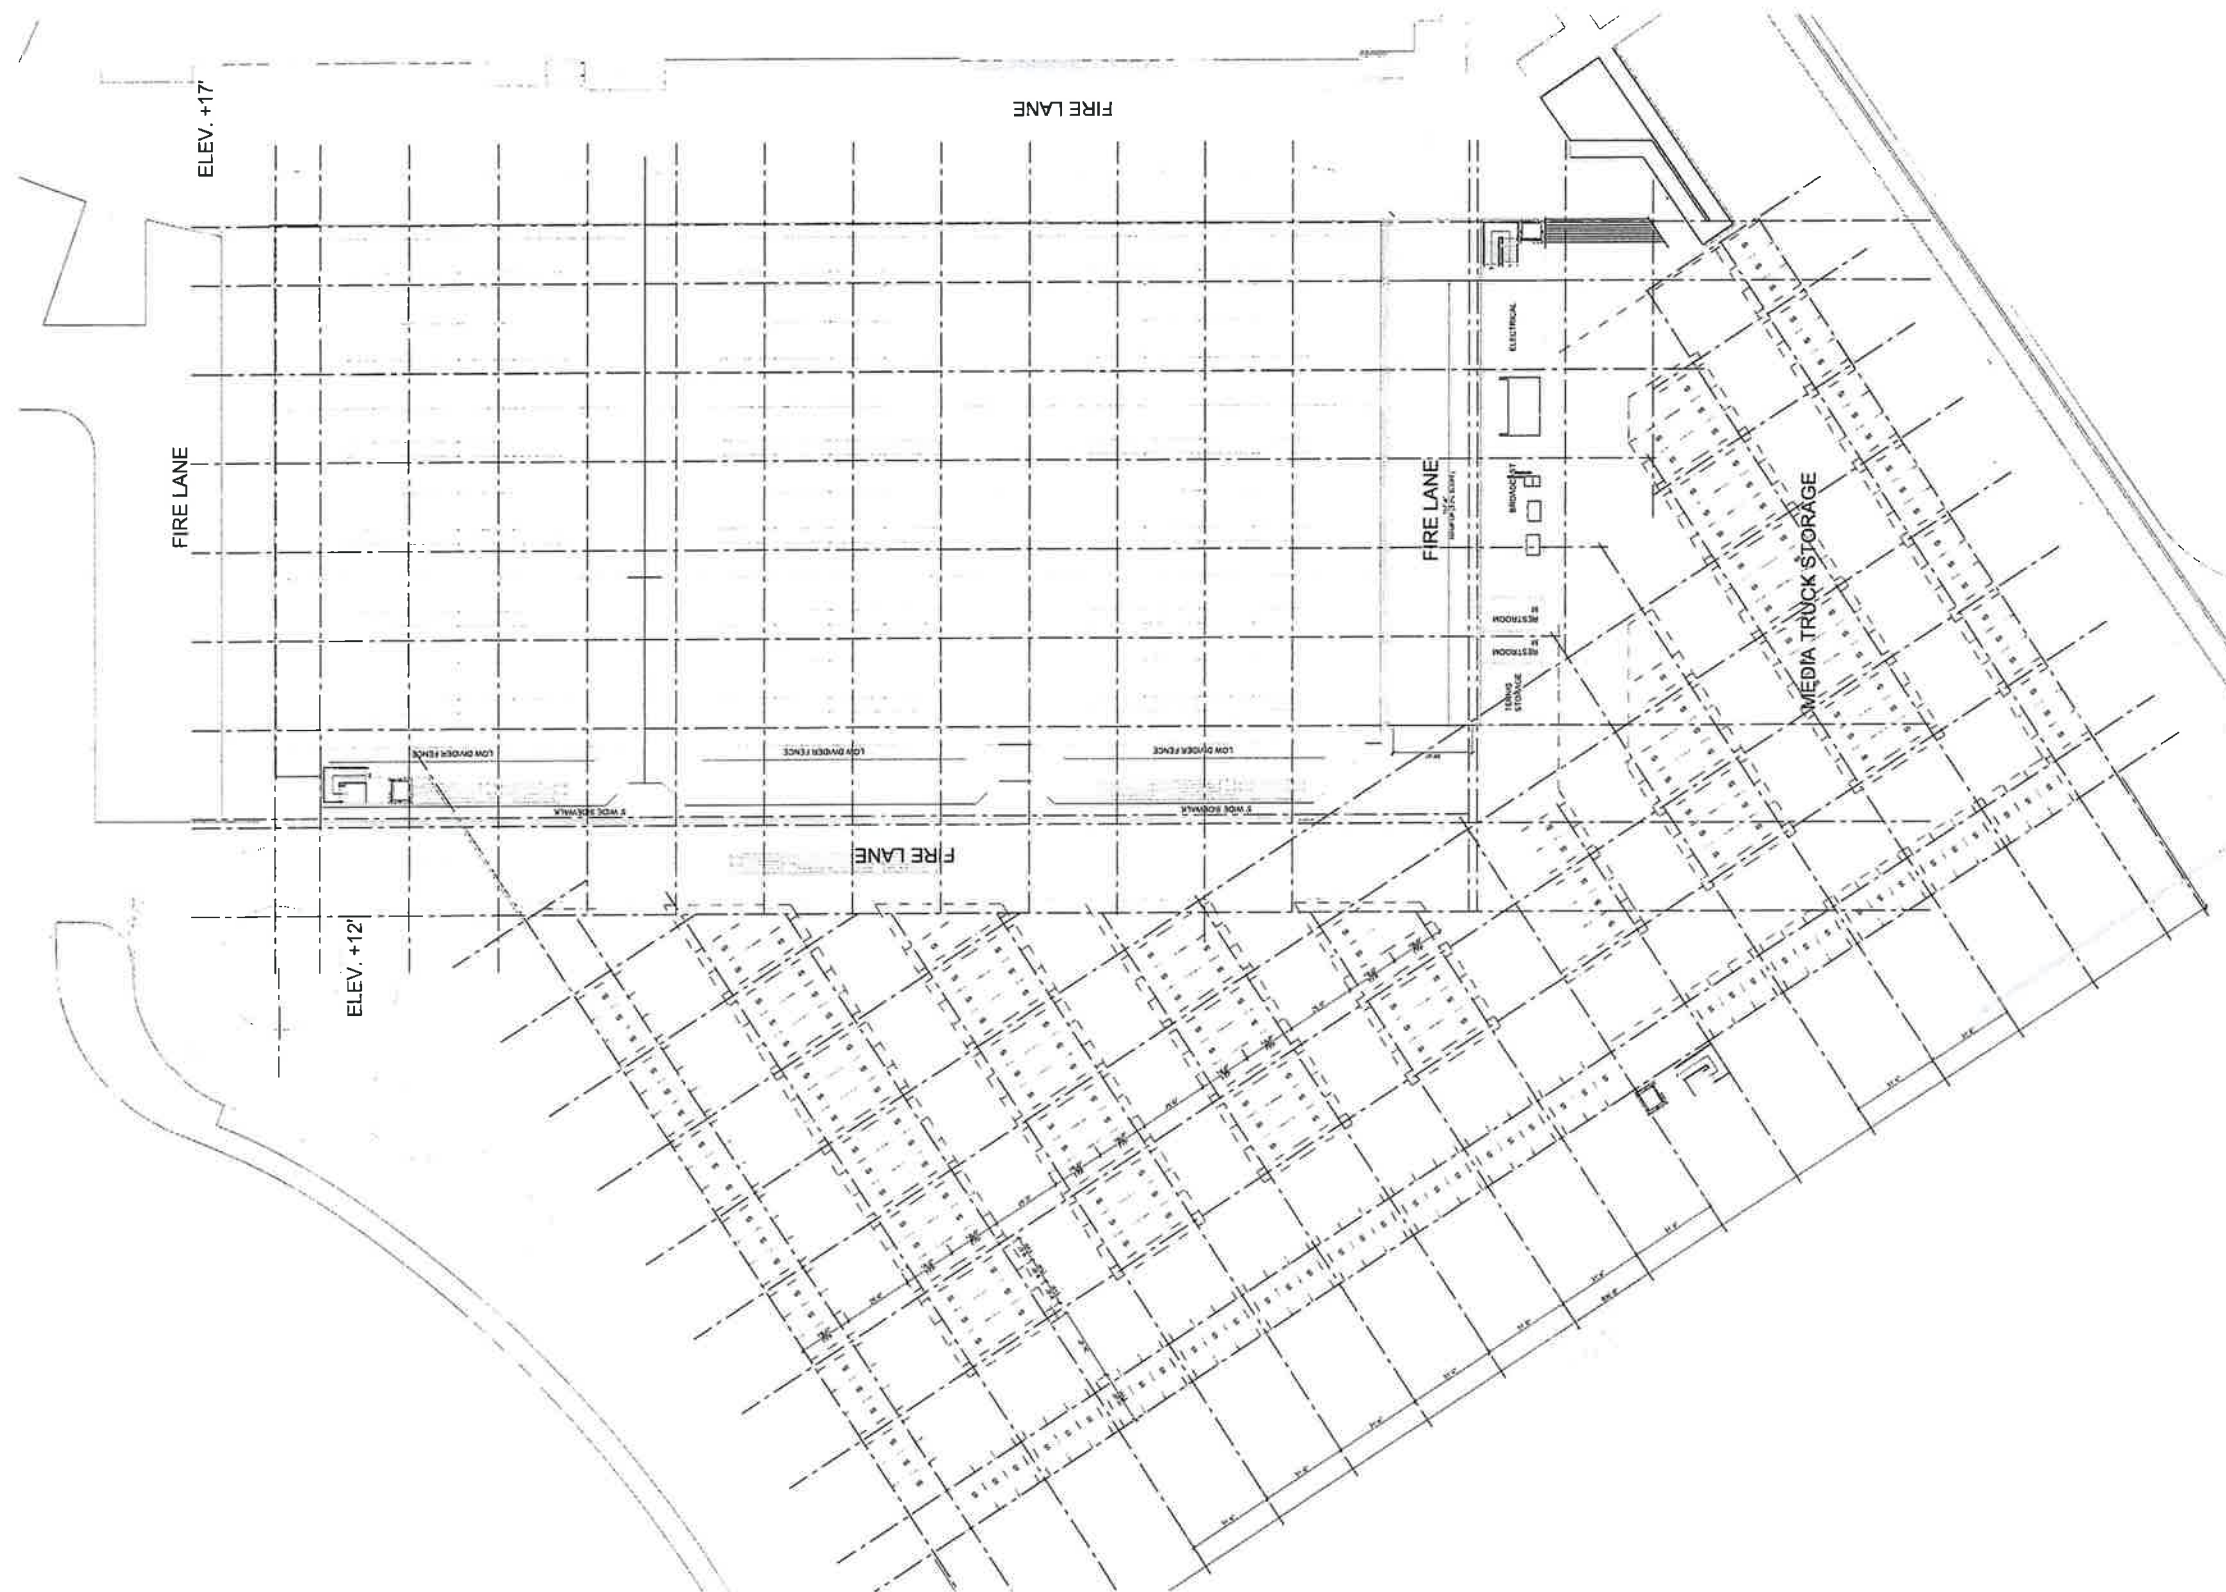

Lower Lot Key Features:

- All lower level parking ~ +731'
- Structural separation between parking and tennis structures
- Parking Count: ~ 693 Total
 - Lower Level ~ 478
 - Upper Level ~ 215

Ground Level Parking Area: 200,174 SF
 Upper Level Parking Area: 107,773 SF
 Tennis Area: 90,401 SF


R-Lot Structure : Upper Level

Parking Structure Conceptual Design
 Mt. San Antonio College
 08/31/2017



WALKER
 PARKING CONSULTANTS

HMC Architects

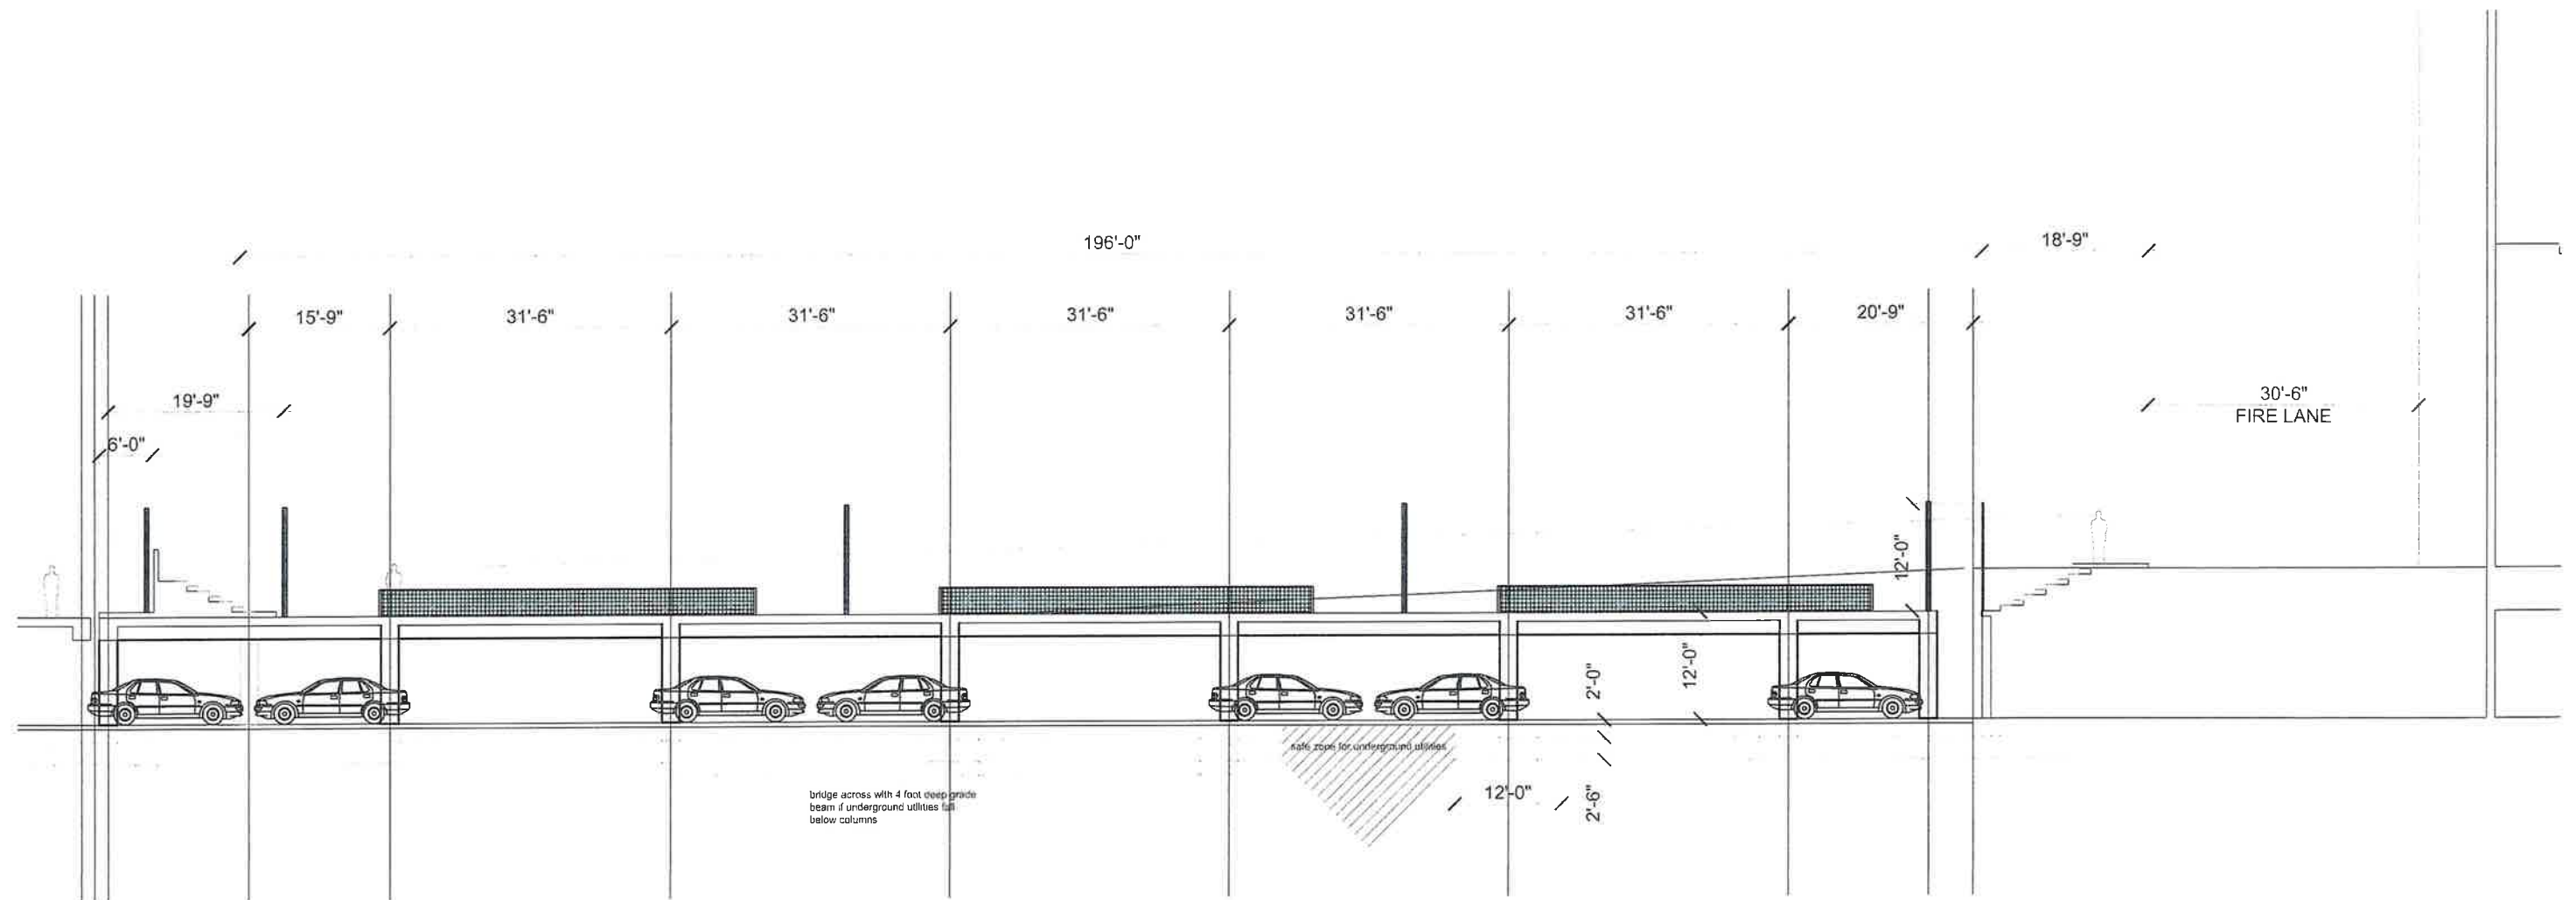

R-Lot Structure : Section

Parking Structure Conceptual Design
Mt. San Antonio College
08/31/2017



WALKER
PARKING CONSULTANTS

HMC Architects