


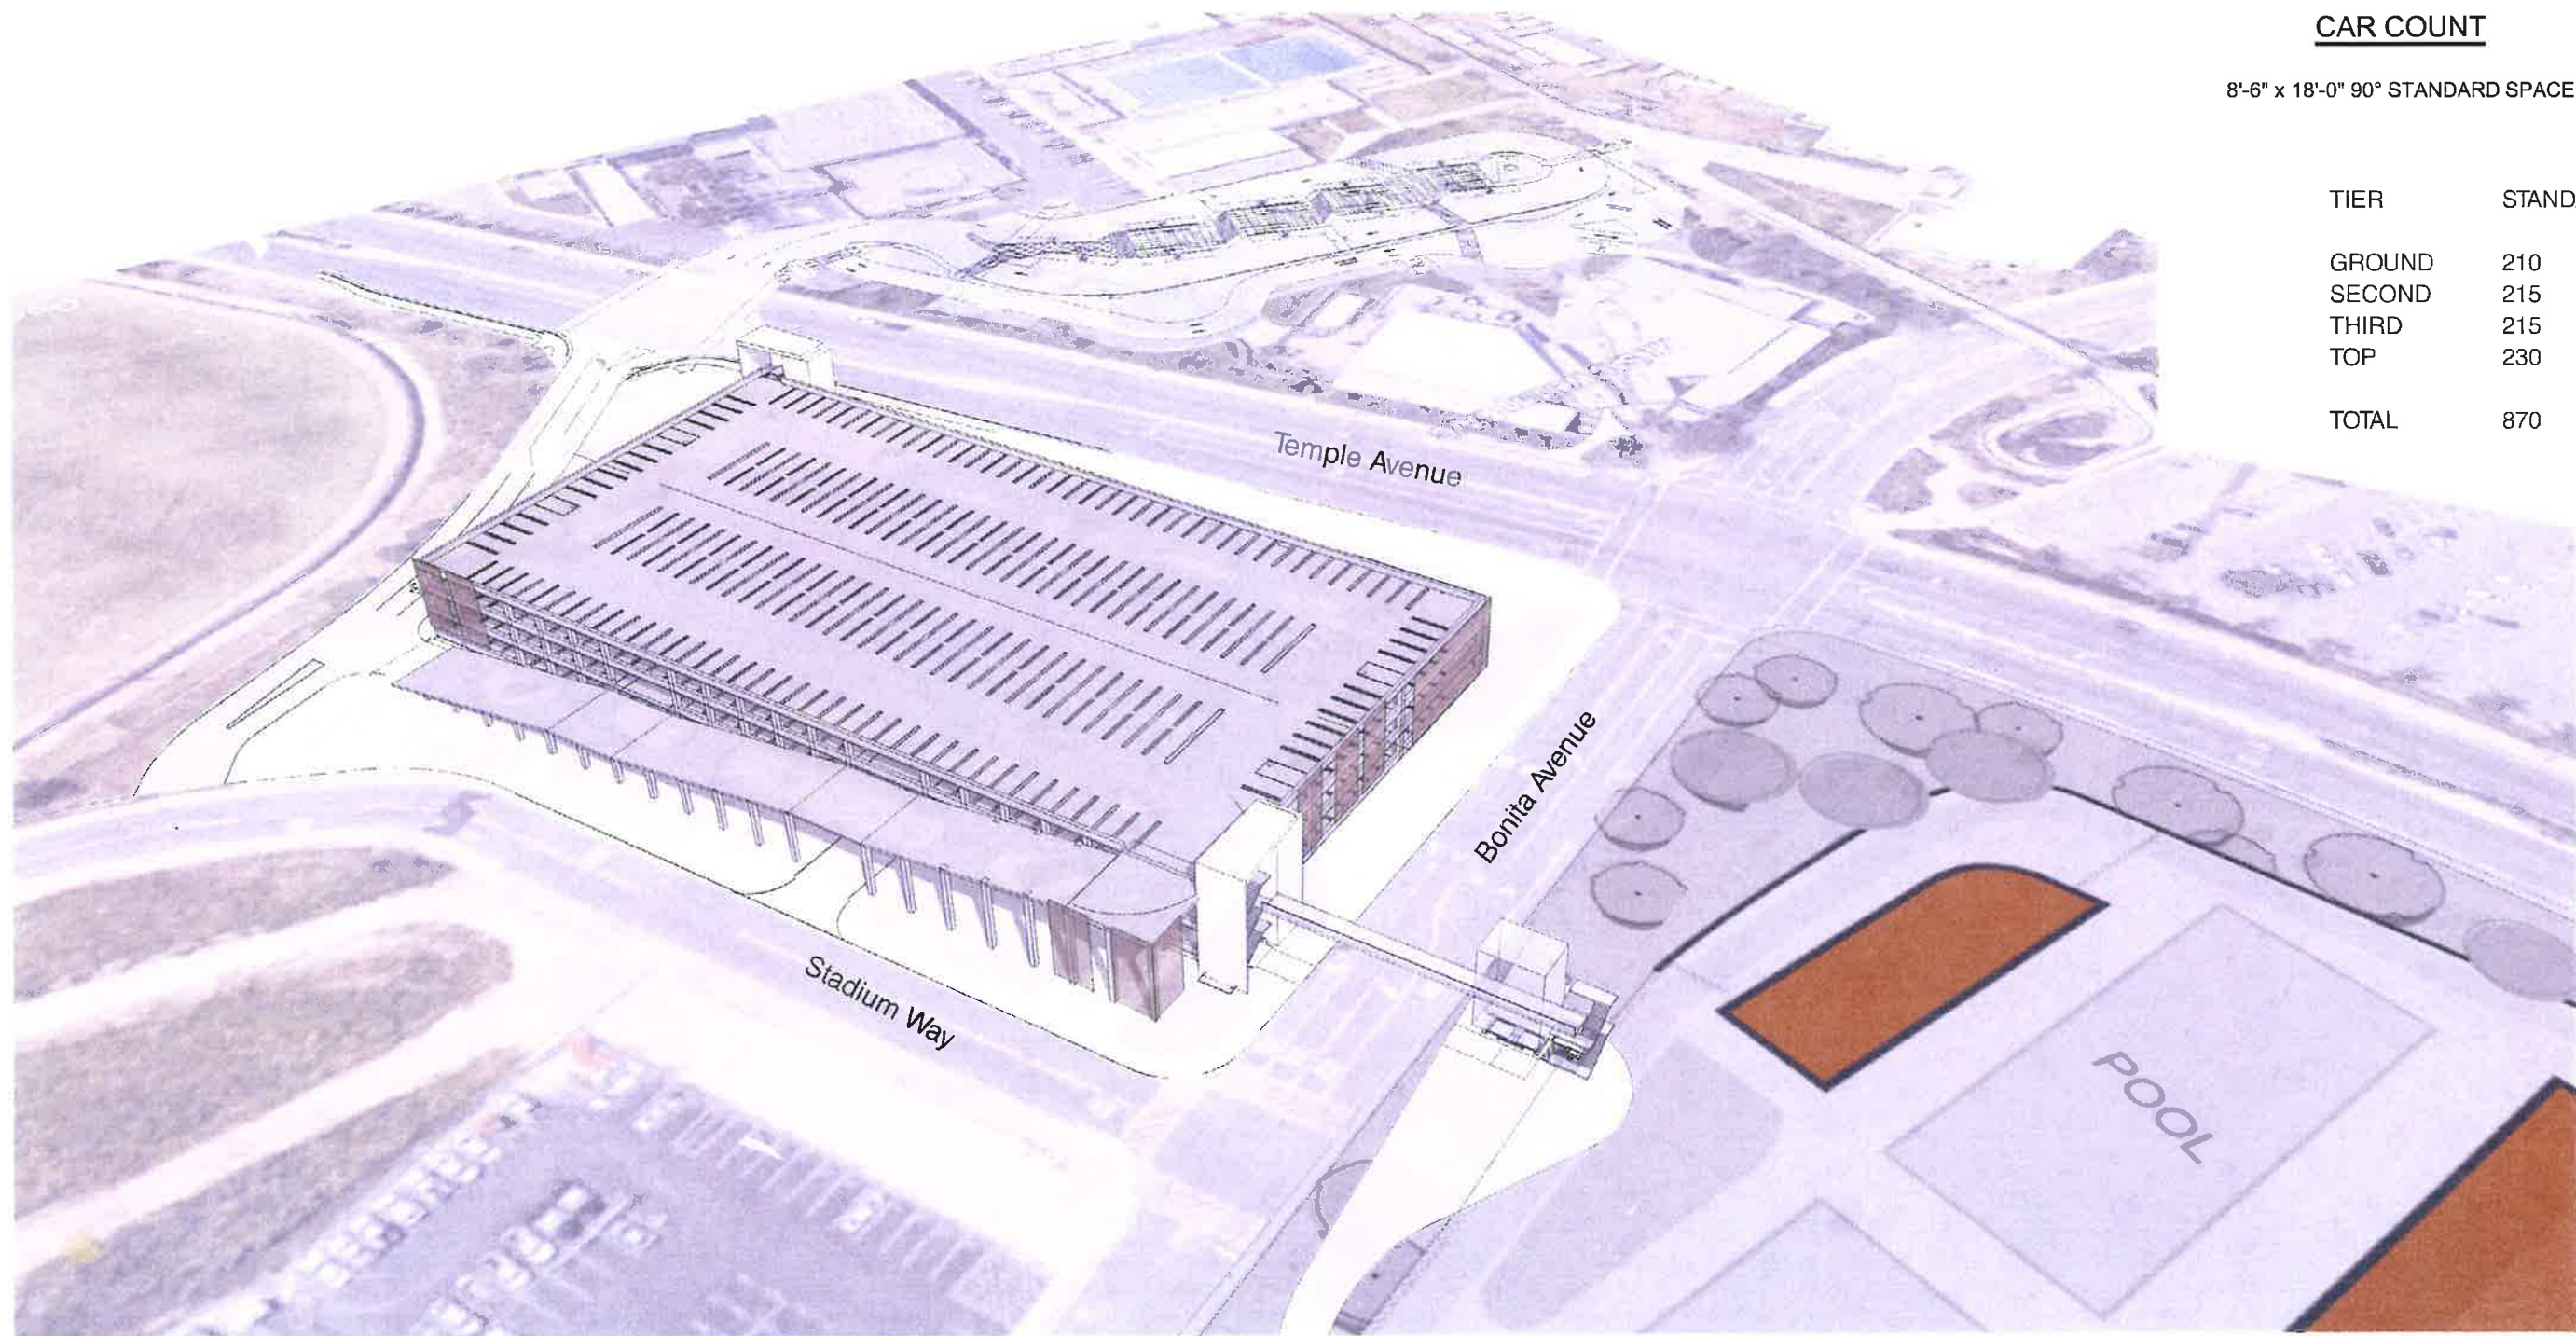

CAR COUNT

8'-6" x 18'-0" 90° STANDARD SPACE

TIER	STANDARD
GROUND	210
SECOND	215
THIRD	215
TOP	230
TOTAL	870


S-Lot Structure :

Parking Structure Conceptual Design
Mt. San Antonio College
08/31/2017



WALKER
PARKING CONSULTANTS

HMC Architects

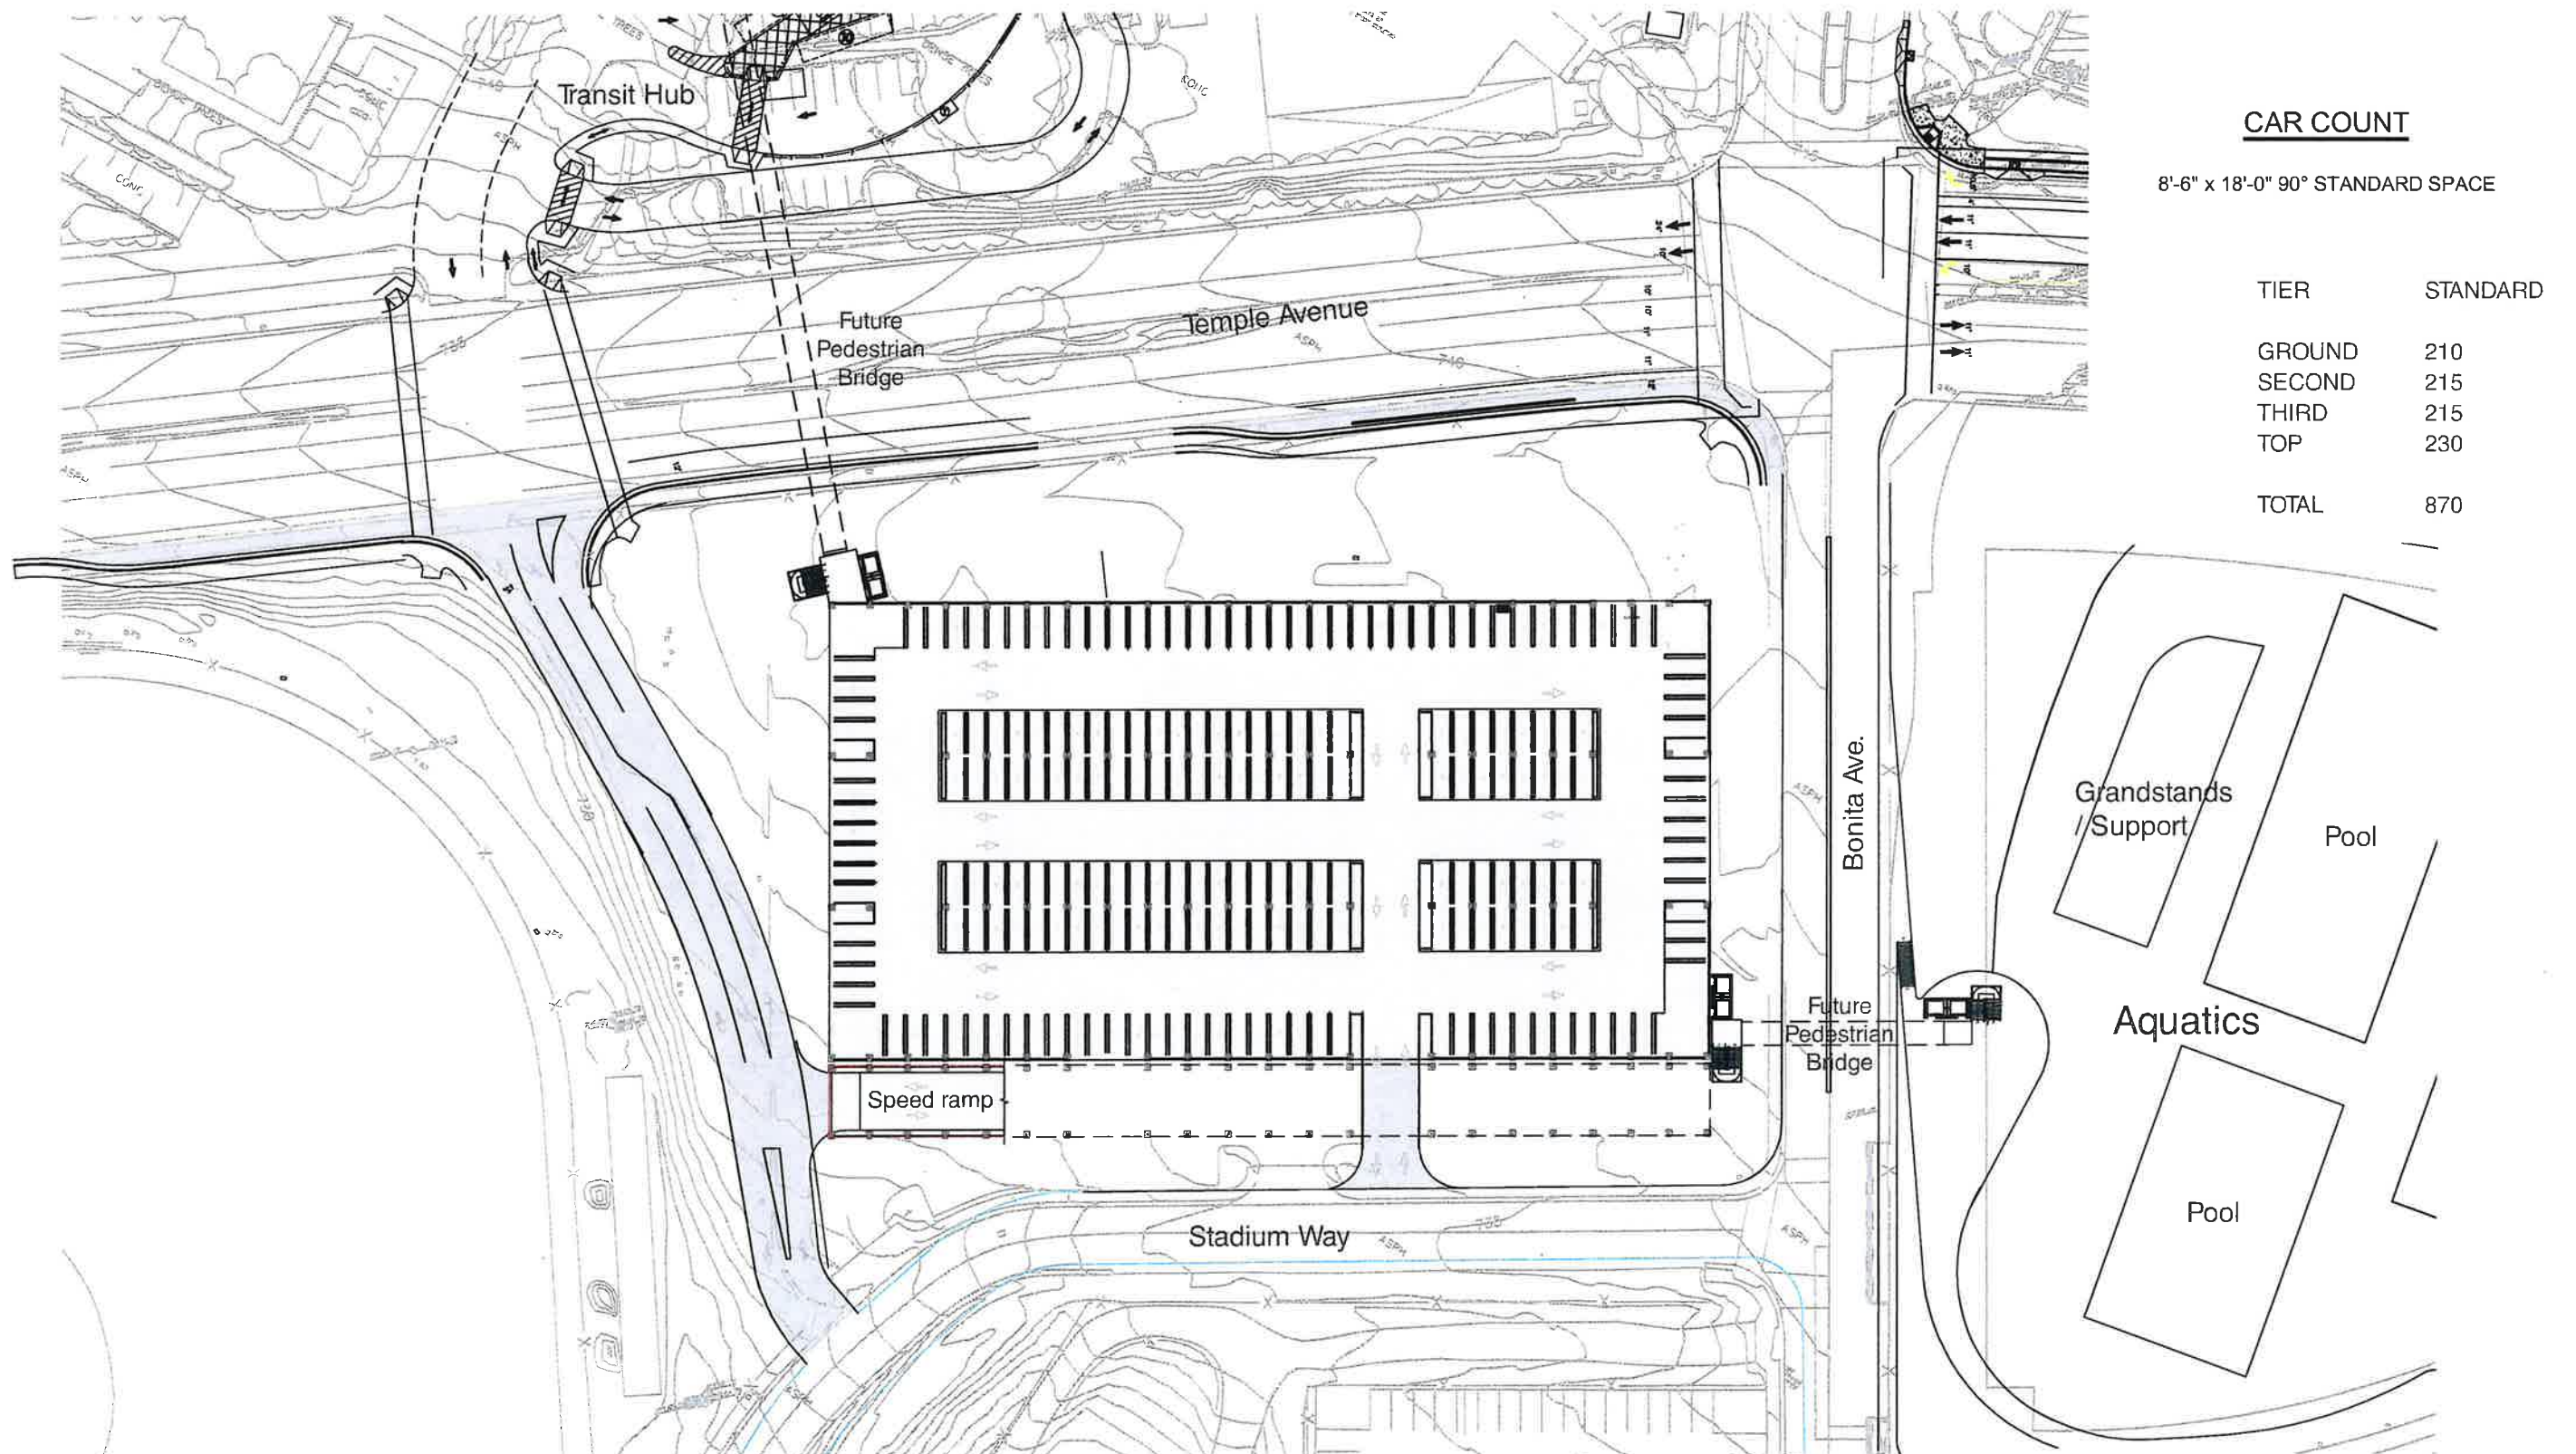


S-Lot Parking Structure : Site Plan / Ground Level

Parking Structure Conceptual Design
Mt. San Antonio College
08/31/2017



WALKER
PARKING CONSULTANTS

HMC Architects

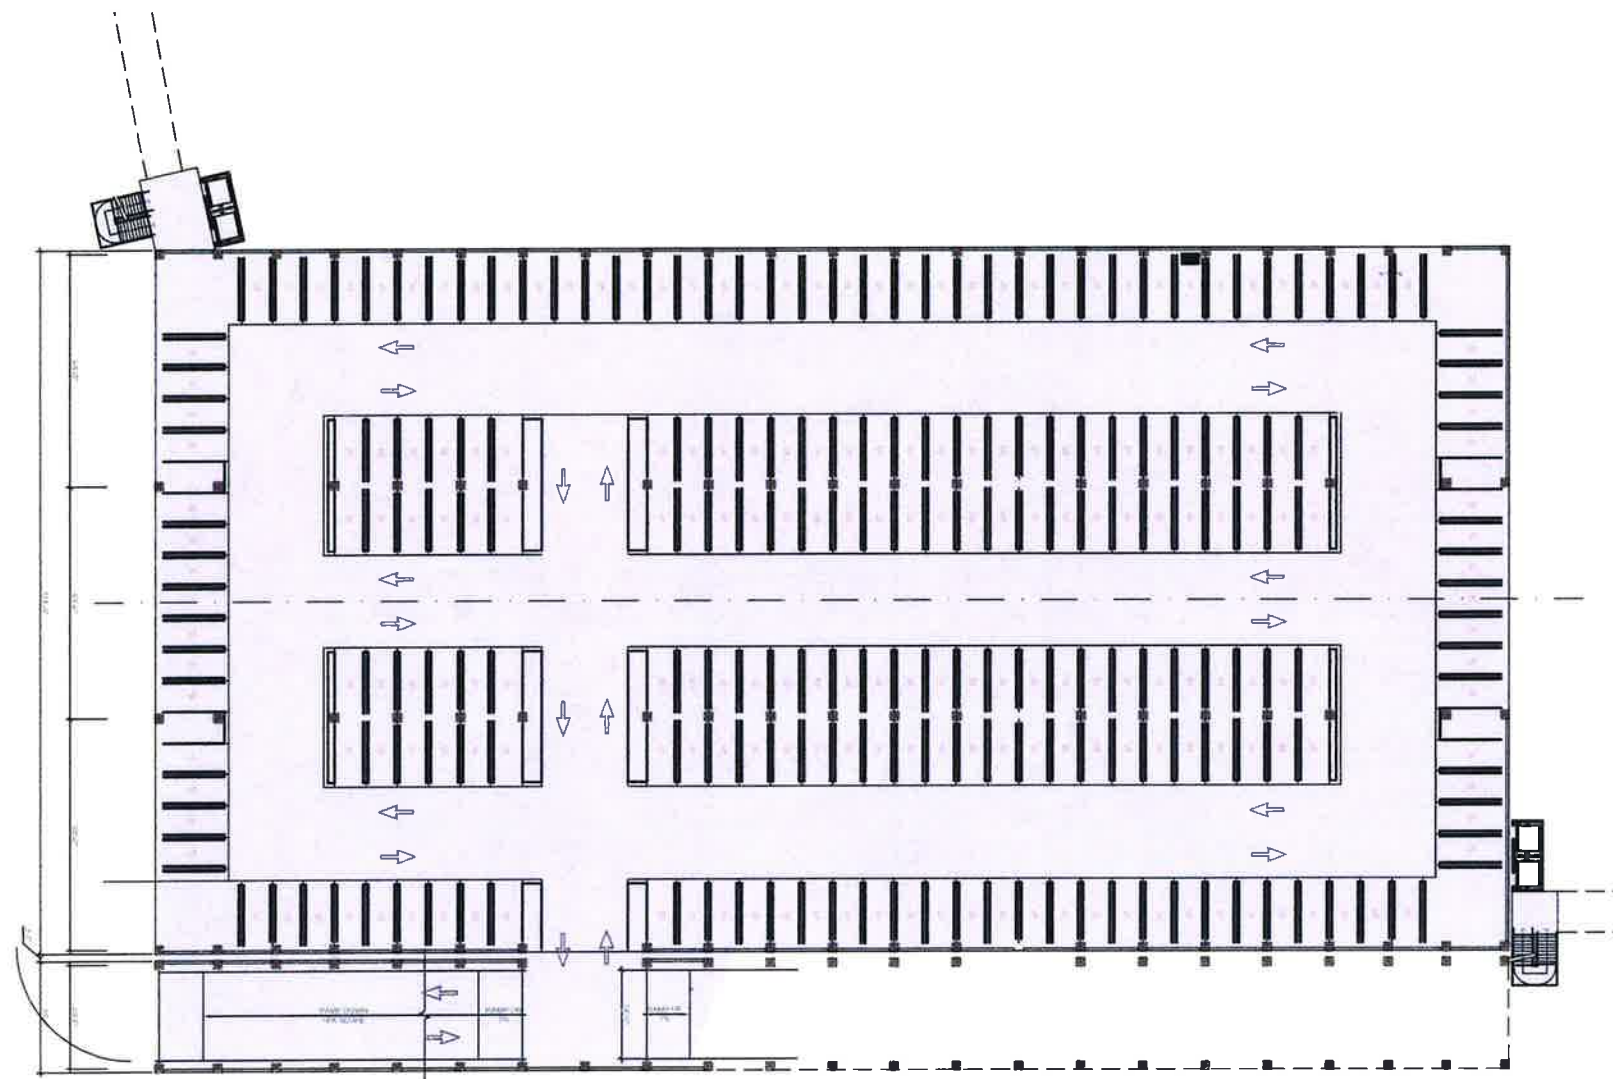

CAR COUNT

8'-6" x 18'-0" 90° STANDARD SPACE

TIER	STANDARD
GROUND	210
SECOND	215
THIRD	215
TOP	230
TOTAL	870

S-Lot Parking Structure - Second Level




Parking Structure Conceptual Design
Mt. San Antonio College
08/31/2017



WALKER
PARKING CONSULTANTS

HMC Architects

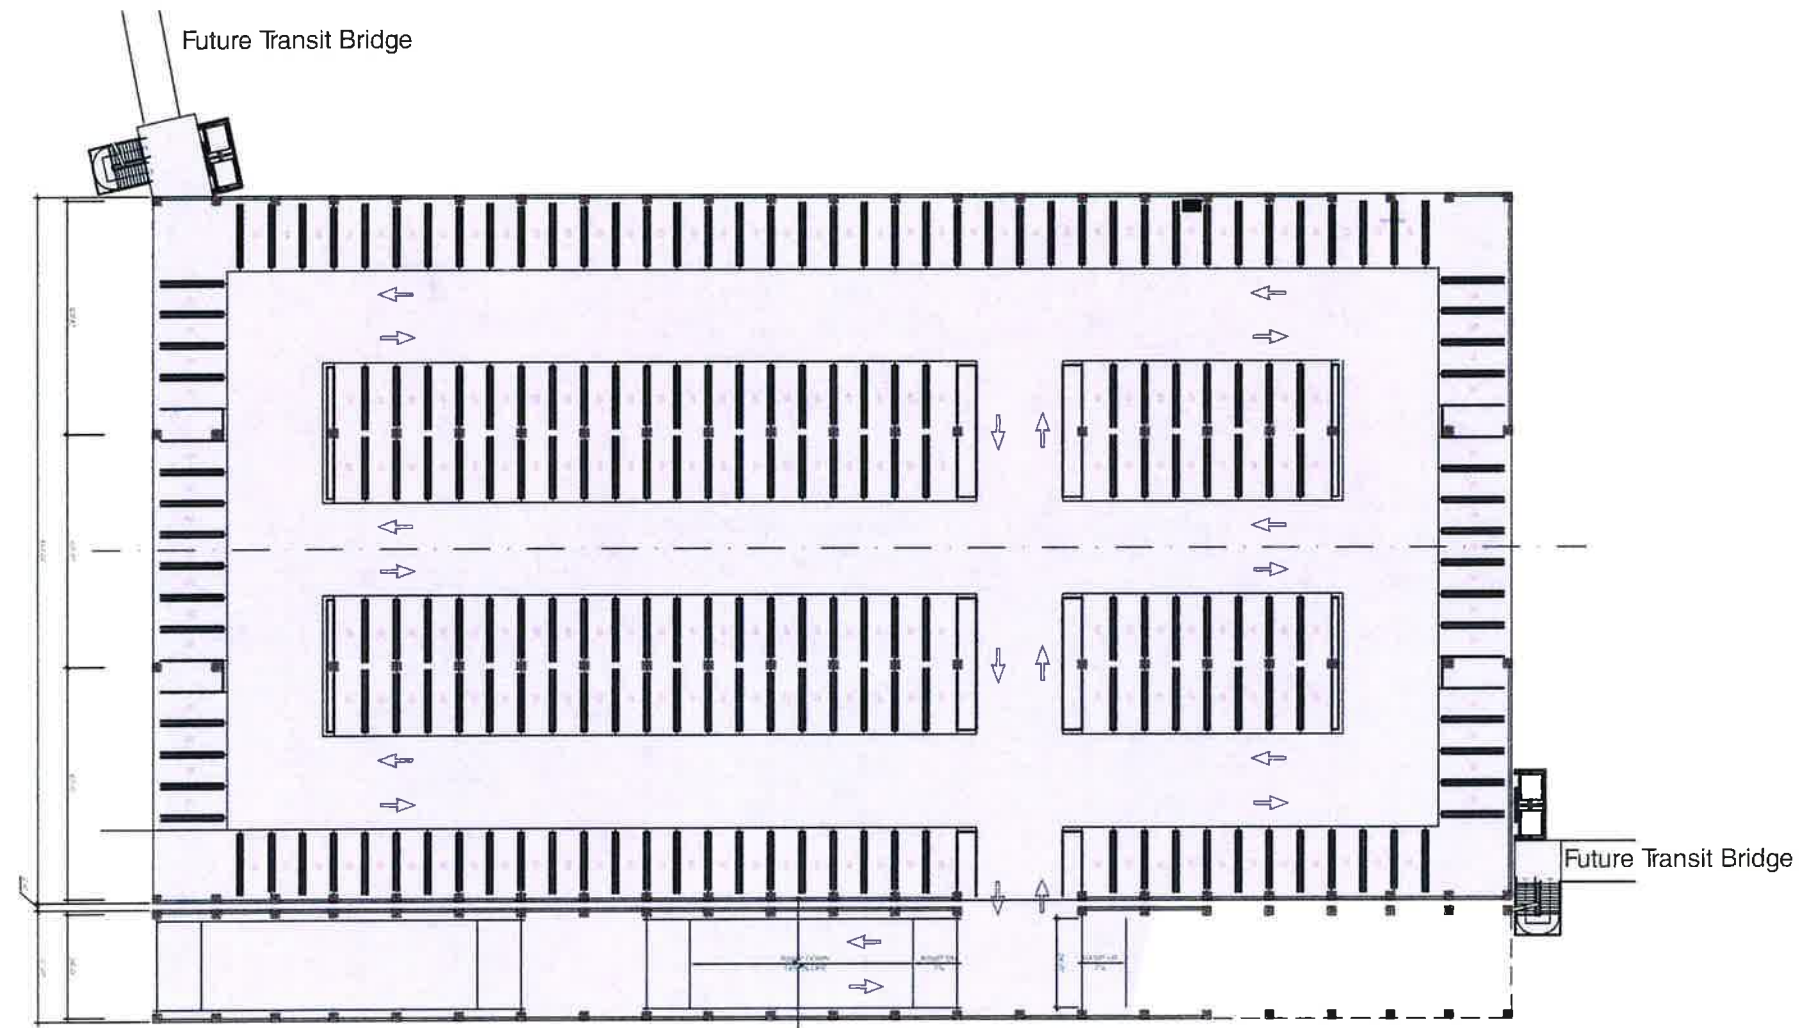

CAR COUNT

8'-6" x 18'-0" 90° STANDARD SPACE

TIER	STANDARD
GROUND	210
SECOND	215
THIRD	215
TOP	230
TOTAL	870

S-Lot Parking Structure - Third Level

Parking Structure Conceptual Design
Mt. San Antonio College
08/31/2017




WALKER
PARKING CONSULTANTS

HMC Architects

CAR COUNT

8'-6" x 18'-0" 90° STANDARD SPACE

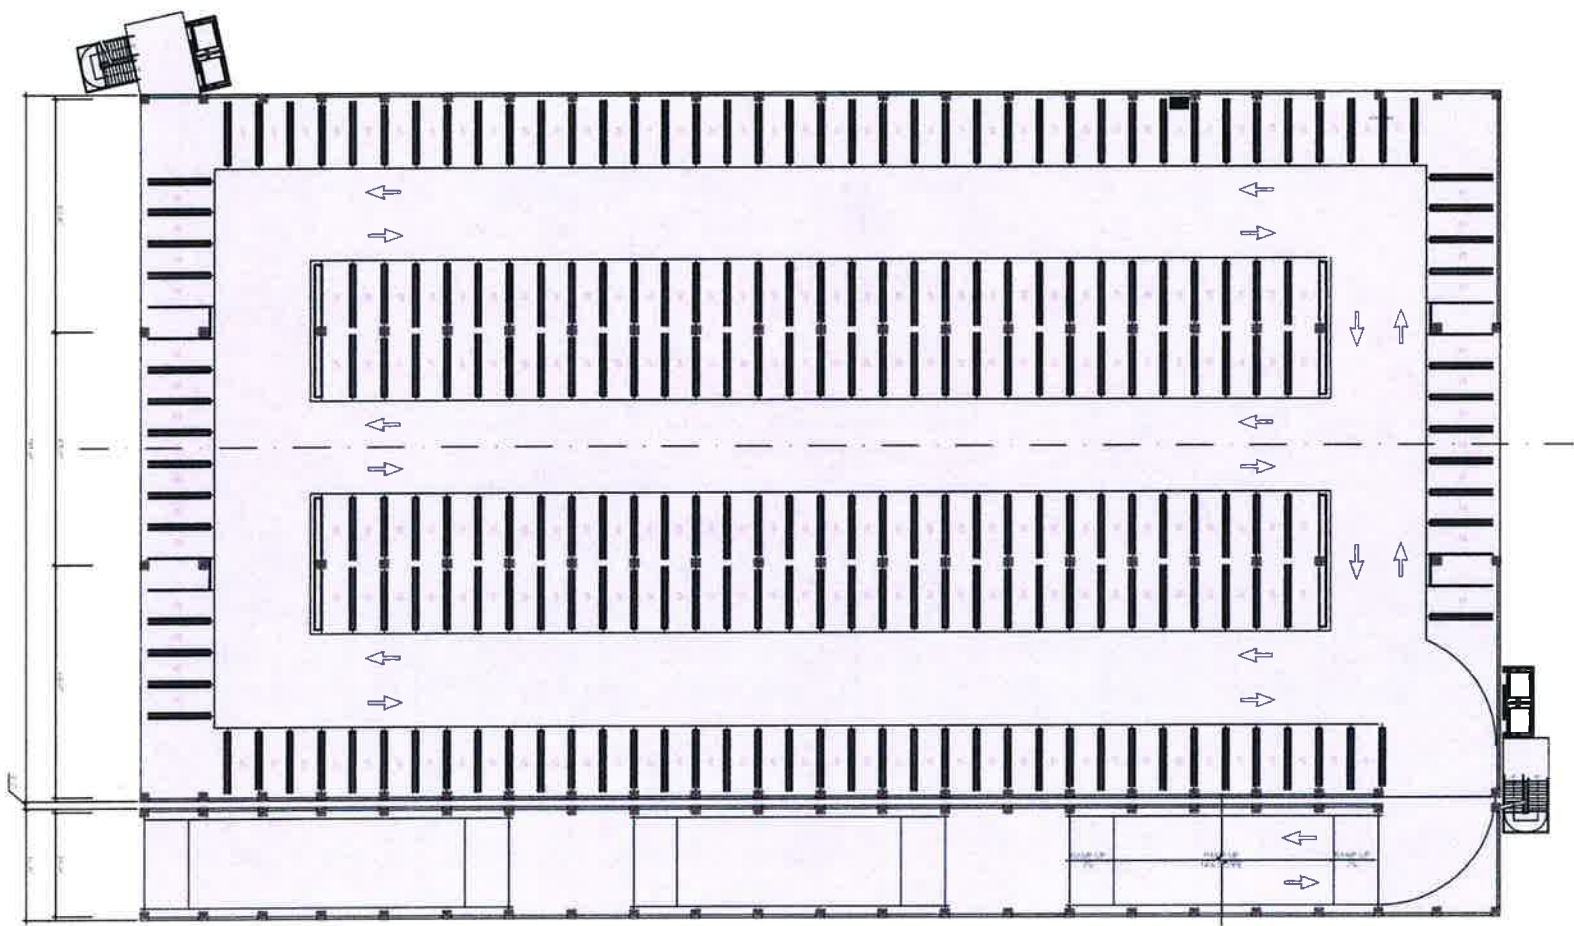

TIER	STANDARD
GROUND	210
SECOND	215
THIRD	215
TOP	230
TOTAL	870

S-Lot Parking Structure - Top Level

Parking Structure Conceptual Design
Mt. San Antonio College
08/31/2017




HMC Architects

CAR COUNT

8'-6" x 18'-0" 90° STANDARD SPACE

TIER	STANDARD
GROUND	210
SECOND	215
THIRD	215
TOP	230
TOTAL	870

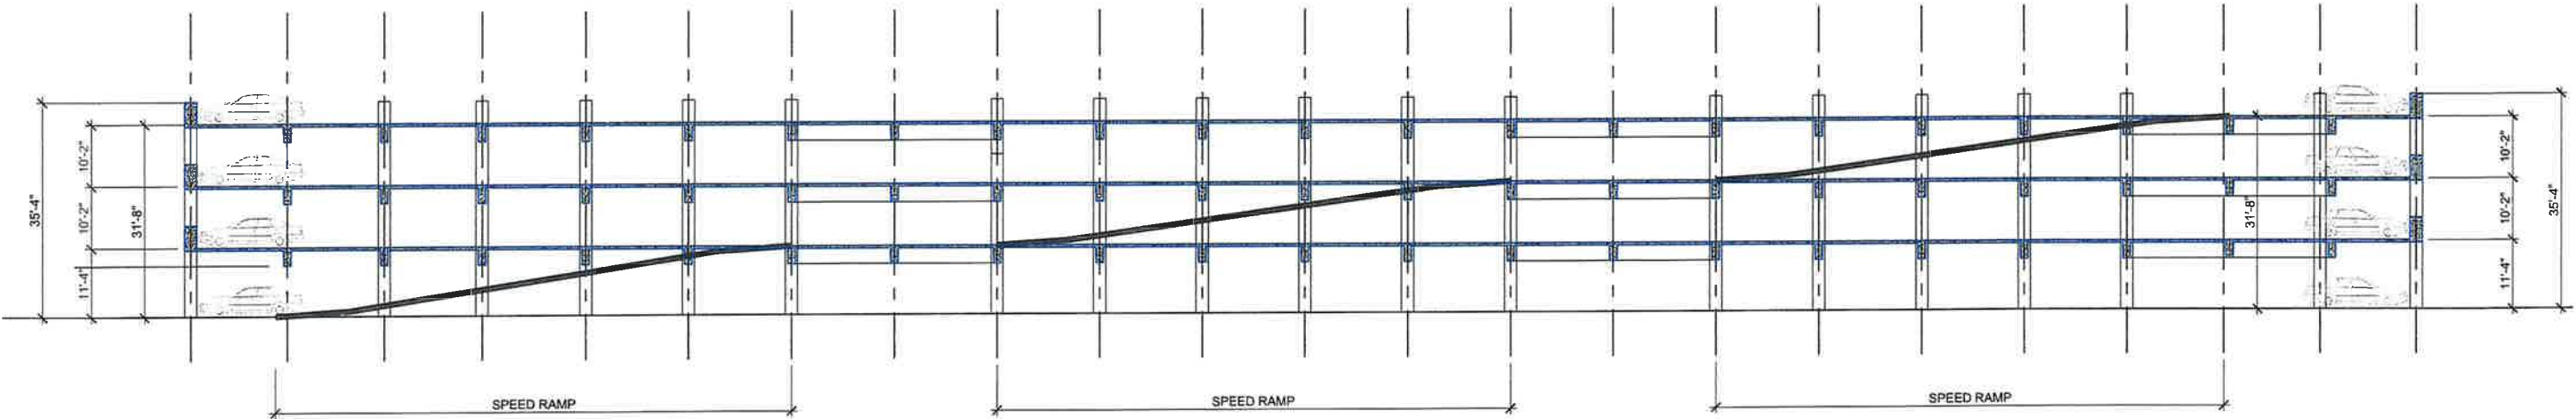

S-Lot Parking Structure - Section

Parking Structure Conceptual Design
Mt. San Antonio College
08/31/2017



HMC Architects