


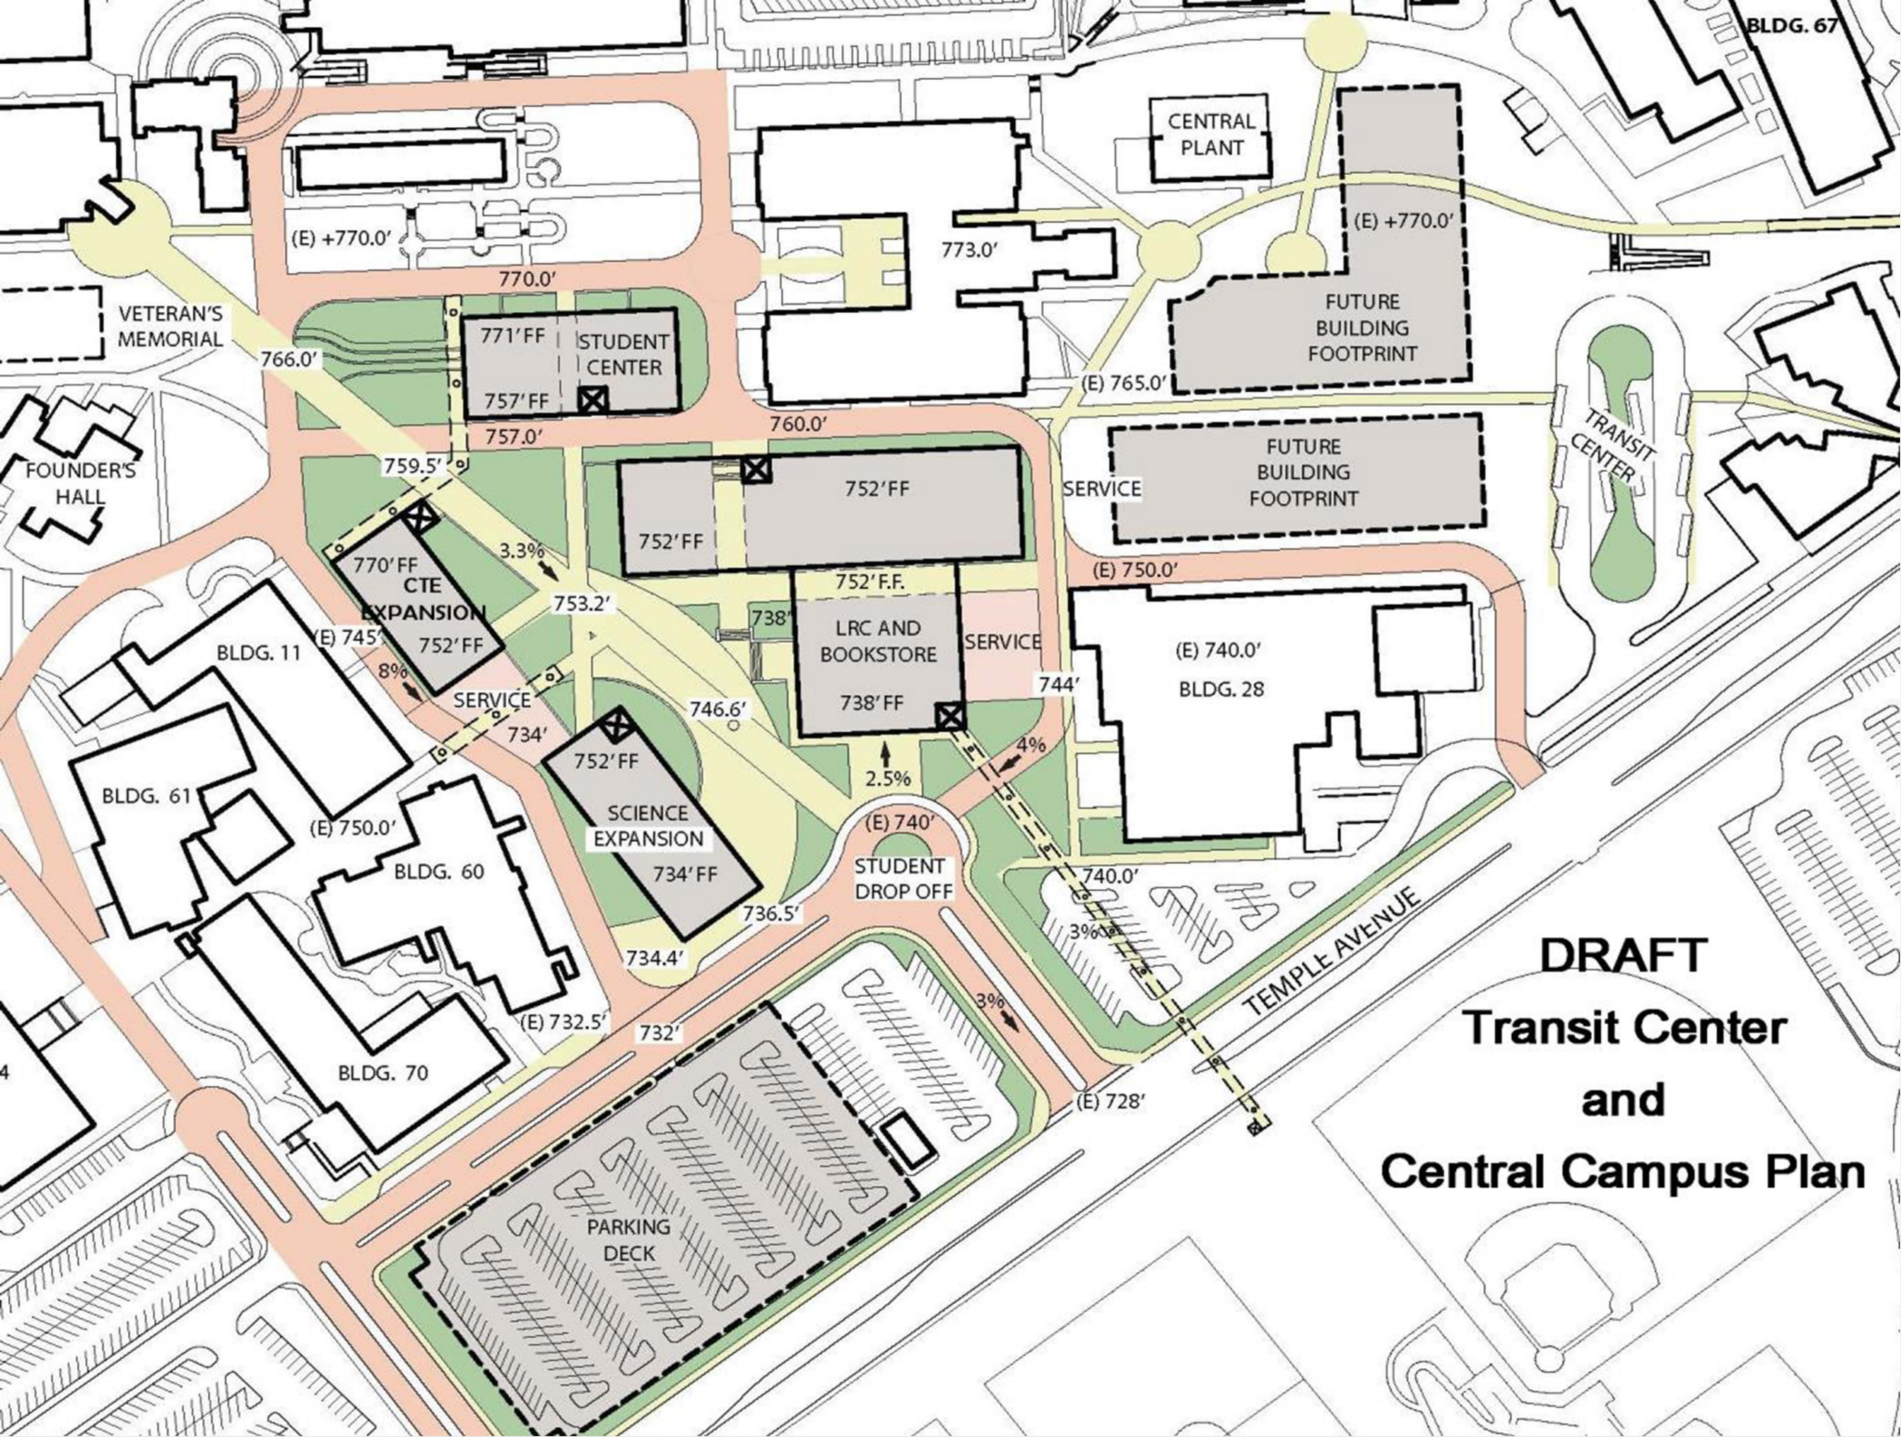

DRAFT
Transit Center
and
Central Campus Plan