

## ROOM #2

### FURNITURE:

- ALLSTEEL, AWARE TABLE, FLIP-TOP + NESTING WITH CASTERS
- SIT-ON-IT, LUMIN 5-STAR TASK CHAIR WITH CASTERS (NEW)

### OCCUPANCY:

- + 34 STUDENT SEATS (2 ACCESSIBLE)
- + 1 PROFESSOR
- + 2 INTERPRETERS

ROOM SIZE: 608 SQ. FT. @ 18 SQ. FT./PER STUDENT SEAT



## ROOM #1

### FURNITURE:

- GLOBAL FURNITURE GROUP, DUET TABLE AND DUET 5-STAR CHAIR WITH CASTERS (NEW)

### OCCUPANCY:

- + 39 STUDENT SEATS (2 ACCESSIBLE)
- + 1 PROFESSOR
- + 2 INTERPRETERS

ROOM SIZE: 674 SQ. FT. @ 17 SQ. FT./PER STUDENT STATION



## FURNITURE PLAN

SCALE: 3/16" = 1'-0"

21B



Design that impacts the everyday life  
118 E. Amerige Avenue  
Fullerton, CA 92832  
p 714.870.6500  
f 714.707.4277  
www.palidstudio.com

client:



**Mt. San Antonio College**  
1100 NORTH GRAND AVENUE  
WALNUT, CA 91789-1399  
www.mtsac.edu 909.274.7500

approvals:

DATE:

project title:

BLDG. 21B

submittals / revisions:

MARK: DATE: DESCRIPTION:

DATE: JANUARY 30, 2017

PROJECT NO.: -

FILENAME:

DRAWN BY: PLE & MK

CHECKED BY: TP

COPYRIGHT:  
PAL ID STUDIO, INC.


sheet name:

**CLASSROOM  
PILOT PROJECT**

sheet number:

**I-1.0**

SHEET OF VERIFY

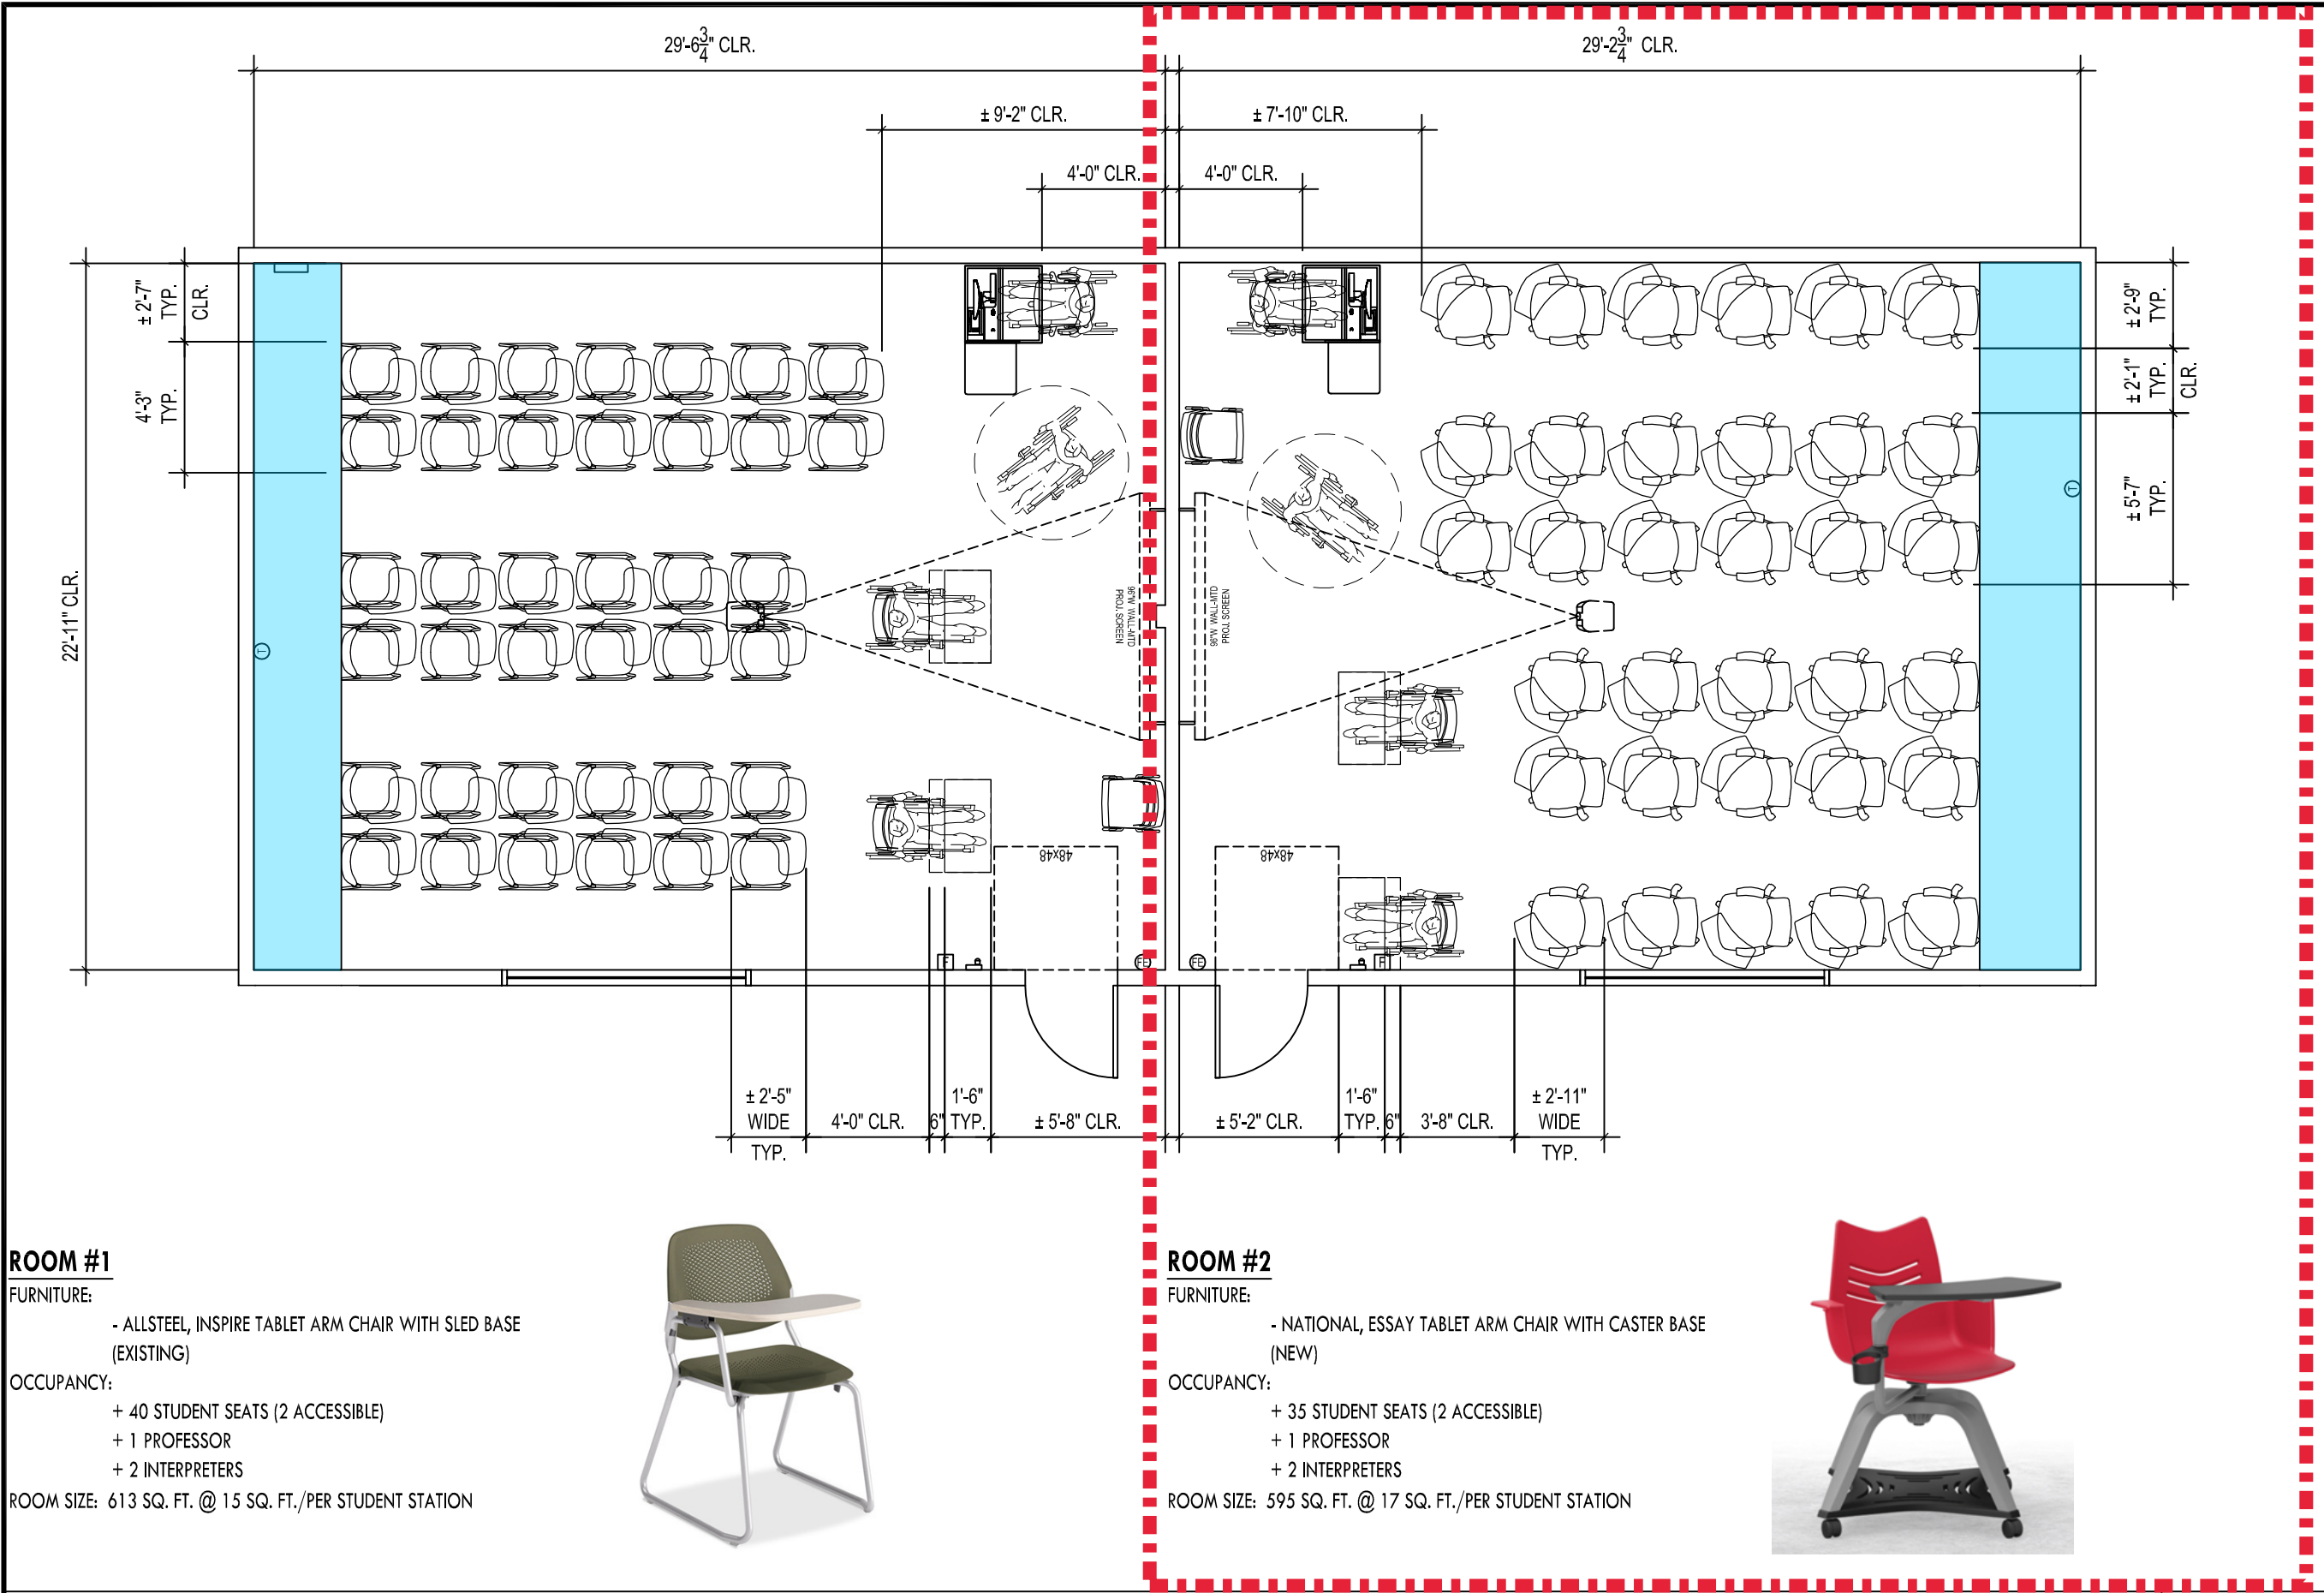

approvals:  
 DATE:


project title:  
 BLDG. 21C


submittals / revisions:

MARK:	DATE:	DESCRIPTION:

DATE: JANUARY 30, 2017  
 PROJECT NO.: -  
 FILENAME:  
 DRAWN BY: LO  
 CHECKED BY: TP  
 COPYRIGHT:  
 PAL ID STUDIO, INC.

sheet name:  
 CLASSROOM  
 PILOT PROJECT

sheet number:  
 1-1.1  
 SHEET OF VERIFY

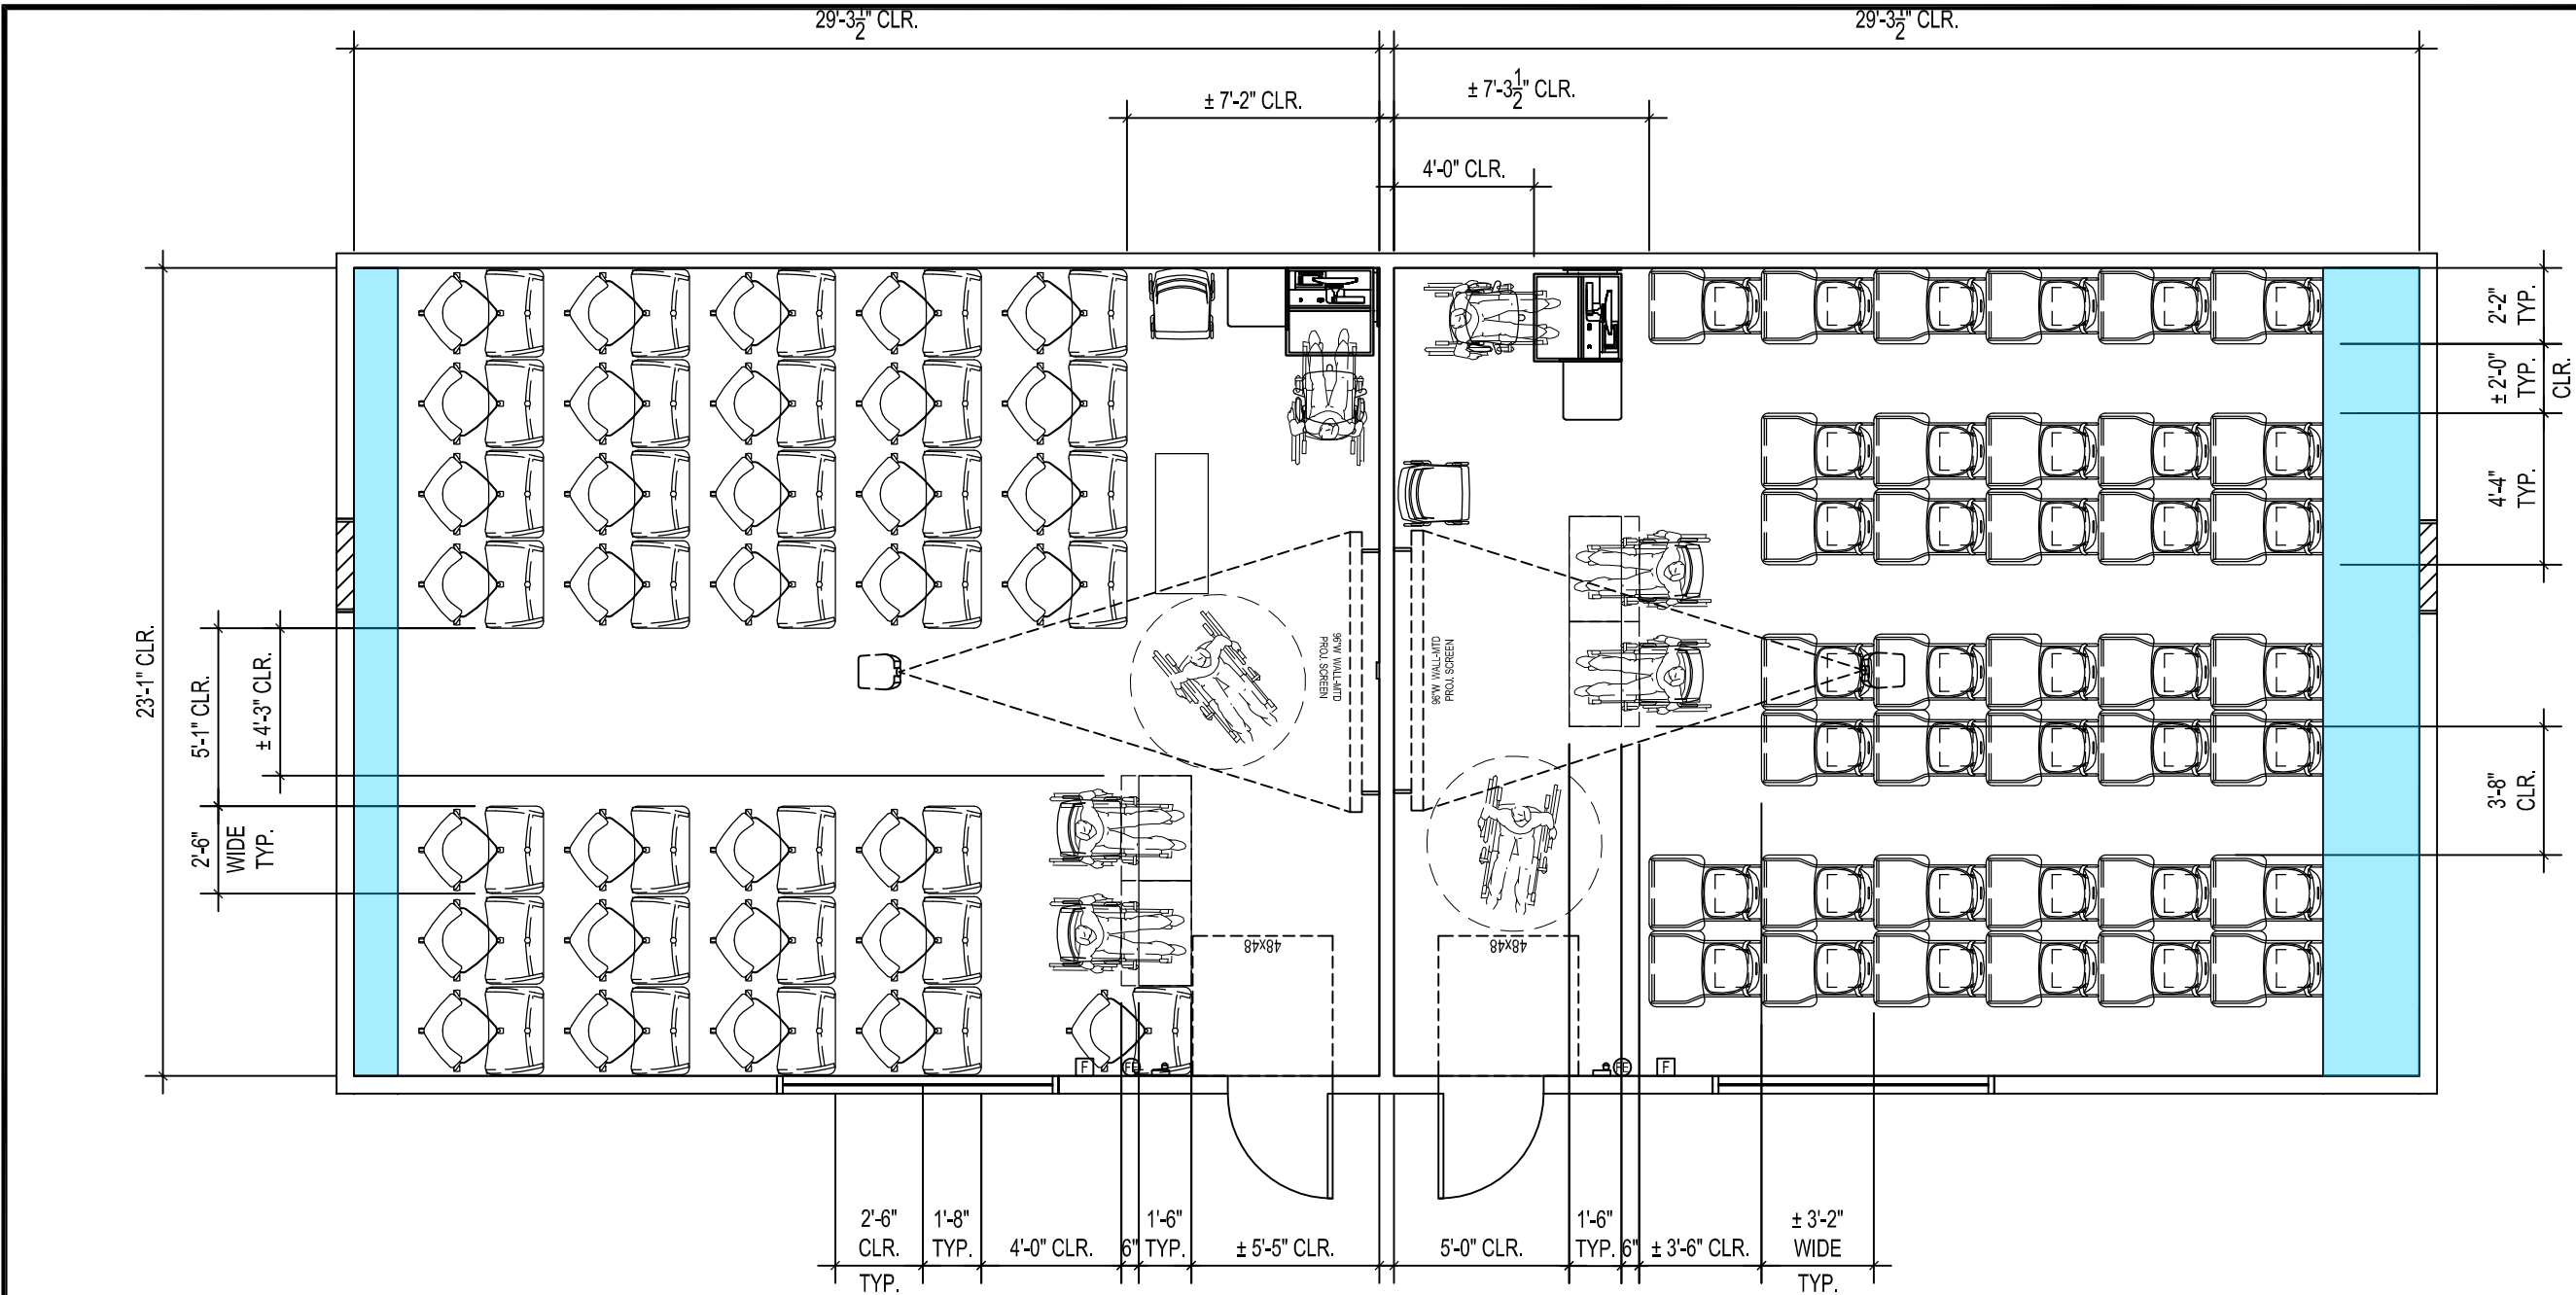

**ROOM #1**

FURNITURE:  
-KI, RUCKUS PNEUMATIC TABLE WITH ROLLING BASE AND CHAIR WITH CASTERS + BOOKRACK (NEW)  
OCCUPANCY:  
+ 35 STUDENT SEATS (2 ACCESSIBLE)  
+ 1 PROFESSOR  
+ 2 INTERPRETERS  
ROOM SIZE: 647 SQ. FT. @ 18 SQ. FT./PER PERSON




**ROOM #2**

FURNITURE:  
- KI, INTELLECT WAVE XL DOUBLE ENTRY DESK WITH BOOKRACK (NEW)  
OCCUPANCY:  
+ 40 STUDENT SEATS (2 ACCESSIBLE)  
+ 1 PROFESSOR  
+ 2 INTERPRETERS  
ROOM SIZE: 613 SQ. FT. @ 15 SQ. FT./PER PERSON



**FURNITURE PLAN**  
SCALE: 3/16" = 1'-0"

211

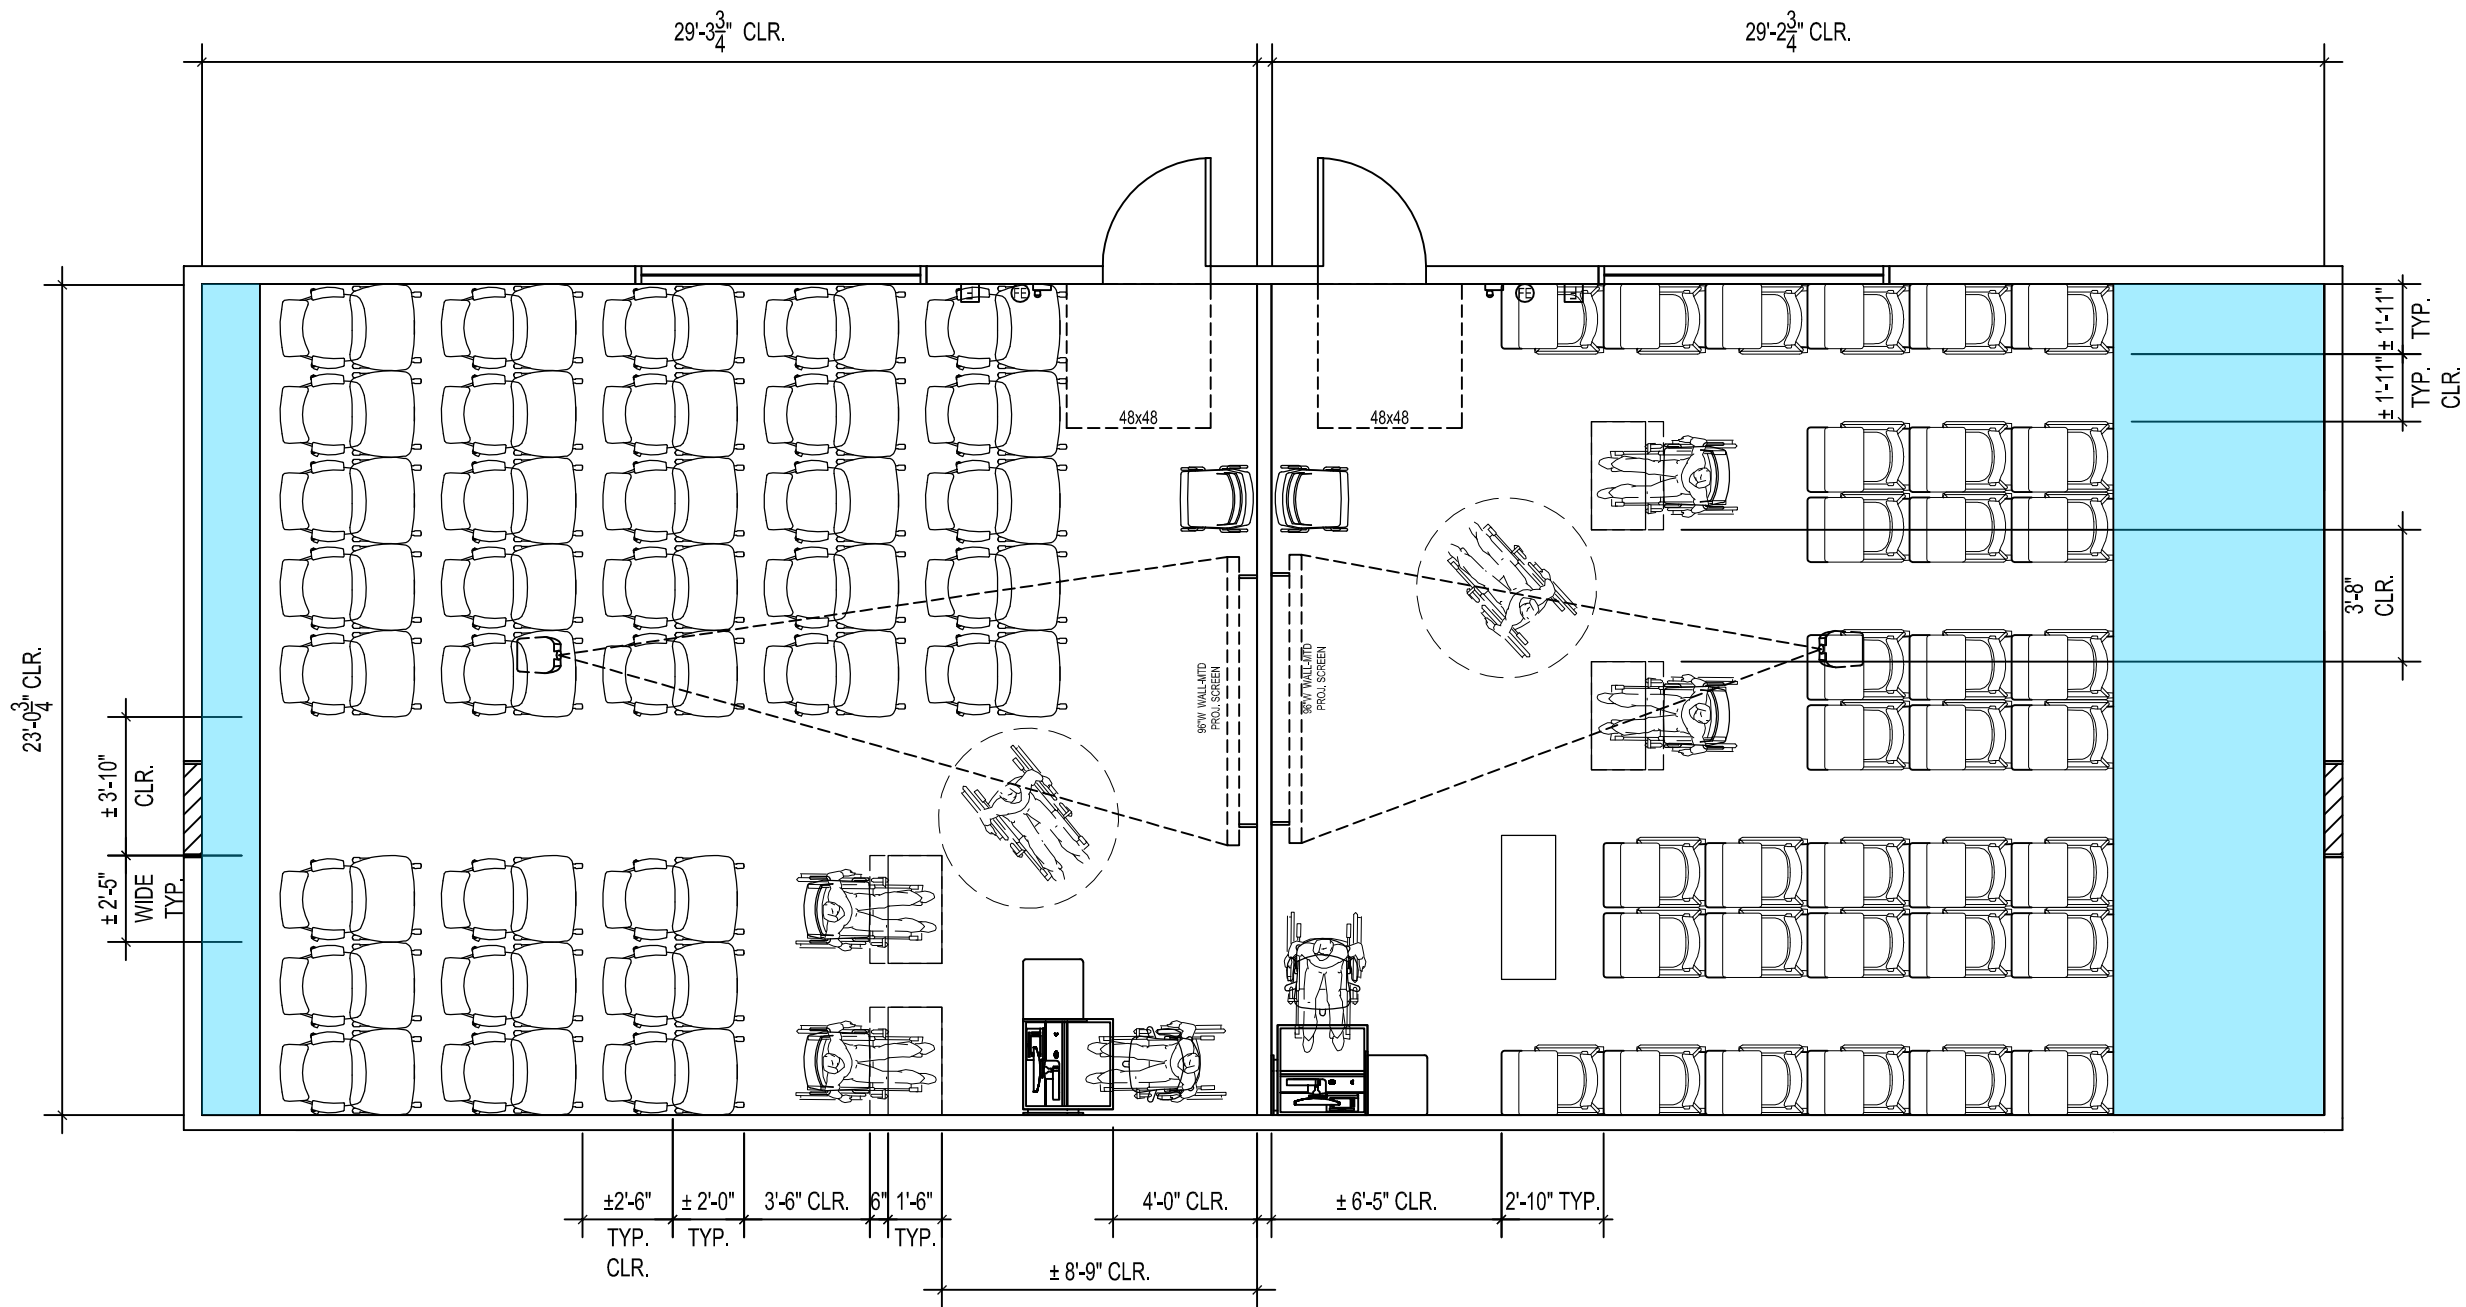

**ROOM #1**

FURNITURE:  
- NATIONAL, FOLD TABLET ON CASTERS AND ESSAY CHAIR WITH CASTERS (NEW)  
OCCUPANCY:  
+ 36 STUDENT SEATS (2 ACCESSIBLE)  
+ 1 PROFESSOR  
+ 2 INTERPRETERS  
ROOM SIZE: 639 SQ. FT. @ 18 SQ. FT./PER PERSON



**ROOM #2**

FURNITURE:  
- KI, LEARN 2 STRIVE SEAT TABLET ARM CHAIR WITH FLAT ACCESSORY RACK (NEW)  
OCCUPANCY:  
+ 36 STUDENT SEATS (2 ACCESSIBLE)  
+ 1 PROFESSOR  
+ 2 INTERPRETERS  
ROOM SIZE: 540 SQ. FT. @ 15 SQ. FT./PER PERSON



**FURNITURE PLAN**  
SCALE: 3/16" = 1'-0"

21J

approvals:

DATE:		

project title:  
**BLDG. 21J**

submittals / revisions:

MARK:	DATE:	DESCRIPTION:

DATE: JANUARY 30, 2017  
PROJECT NO.: -  
FILENAME:  
DRAWN BY: LO  
CHECKED BY: TP  
COPYRIGHT:  
PAL ID STUDIO, INC.

sheet name:  
**CLASSROOM  
PILOT PROJECT**

sheet number:  
**1-1.3**  
SHEET OF VERIFY